
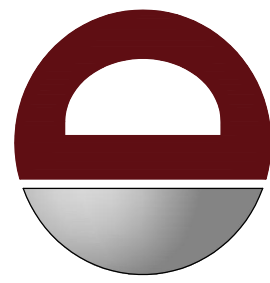


Plotted: 05/26/22 - 4:27 PM, By: jdemartins
File: P:\CECPC PROJECTS\423 Capital Seniors Housing\99-006 Old Tappan\Orig\Site Plans\0142399006SAC.dwg, --> AERIAL MAP

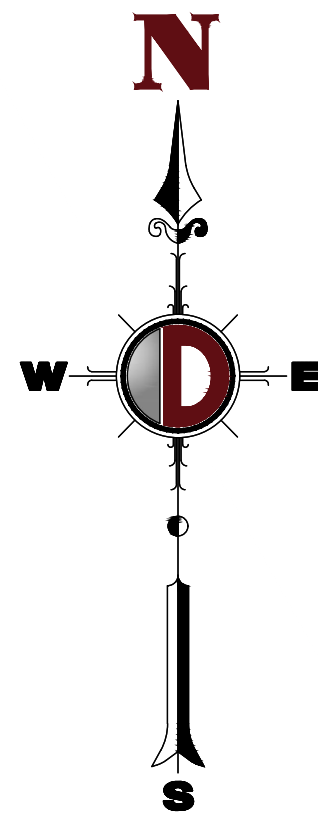

DYNAMIC
ENGINEERING • SURVEY • TRAFFIC

REV.	DATE	COMMENTS	BY
1	07/29/21	REVISED PER SCD & COUNTY COMMENTS	GL
2	09/10/21	REVISED PER SCD & COUNTY COMMENTS	MS
3	12/20/21	REVISED PER UPDATED LAYOUT	JD
4	02/01/22	REVISED PER SCD COMMENTS	JD
5	03/16/22	NEW REV PER BOROUGH COMMENTS	JD
6	05/02/22	REVISED PER BOROUGH & SCD COMMENTS	GL

THIS PLAN SET IS FOR PERMITTING PURPOSES
ONLY AND MAY NOT BE USED FOR CONSTRUCTION

DESIGNED BY:	JD	CHECKED BY:	JD	DTS	---
--------------	----	-------------	----	-----	-----

PROJECT: **CSH OLD TAPPAN, LLC**
PROPOSED ASSISTED LIVING FACILITY
BLOCK 1606, LOT 3
244 OLD TAPPAN ROAD
BOROUGH OF OLD TAPPAN, BERGEN COUNTY, NEW JERSEY



PROTECT YOURSELF
ALL STATES REQUIRE NOTIFICATION OF
EXCAVATORS, DESIGNERS, OR ANY PERSON
PREPARING TO DISTURB THE EARTH'S
SURFACE ANYWHERE IN ANY STATE

FOR STATE SPECIFIC DIRECT PHONE NUMBERS VISIT:
WWW.CALL811.COM

DYNAMIC
ENGINEERING

LAND DEVELOPMENT CONSULTING • PERMITTING
GEOTECHNICAL • ENVIRONMENTAL
TRAFFIC • SURVEY • PLANNING & ZONING
245 Main Street, Suite 110
Chester, NJ 07930
T: 908.879.9229 | F: 908.879.0222
Offices conveniently located at:

Little Ferry, New Jersey • T: 201.714.1418
Cherry Hill, New Jersey • T: 908.879.9229
Newark, New Jersey • T: 973.757.7200
Trenton, New Jersey • T: 215.914.9100
Newtown, Pennsylvania • T: 215.485.0579
Pittsburgh, Pennsylvania • T: 412.323.4000
Albany, Texas • T: 972.534.2100
Houston, Texas • T: 281.789.4400
Austin, Texas • T: 512.644.0346
Del Rio, Texas • T: 512.921.8870

www.dynamiccec.com

DANIEL T. SEHNAL

PROFESSIONAL ENGINEER
NEW JERSEY LICENSE No. 53572

JOSEPH G. JAWORSKI

PROFESSIONAL ENGINEER
NEW JERSEY LICENSE No. 36618

TITLE:
AERIAL MAP

SCALE: (H) 1" = 100'
(V),
PROJECT No:
1423-99-006

DATE:
05/18/2021

SHEET No:
3
OF 20

Rev. #:
6