



Plotted: 12/17/21 - 5:09 PM, By: jdemartins
File: P:\CECPC PROJECTS\423 Capital Seniors Housing\99-006 Old Tappan\Orig\Site Plans\0142399006SA3.dwg, --> 03 AERIAL MAP

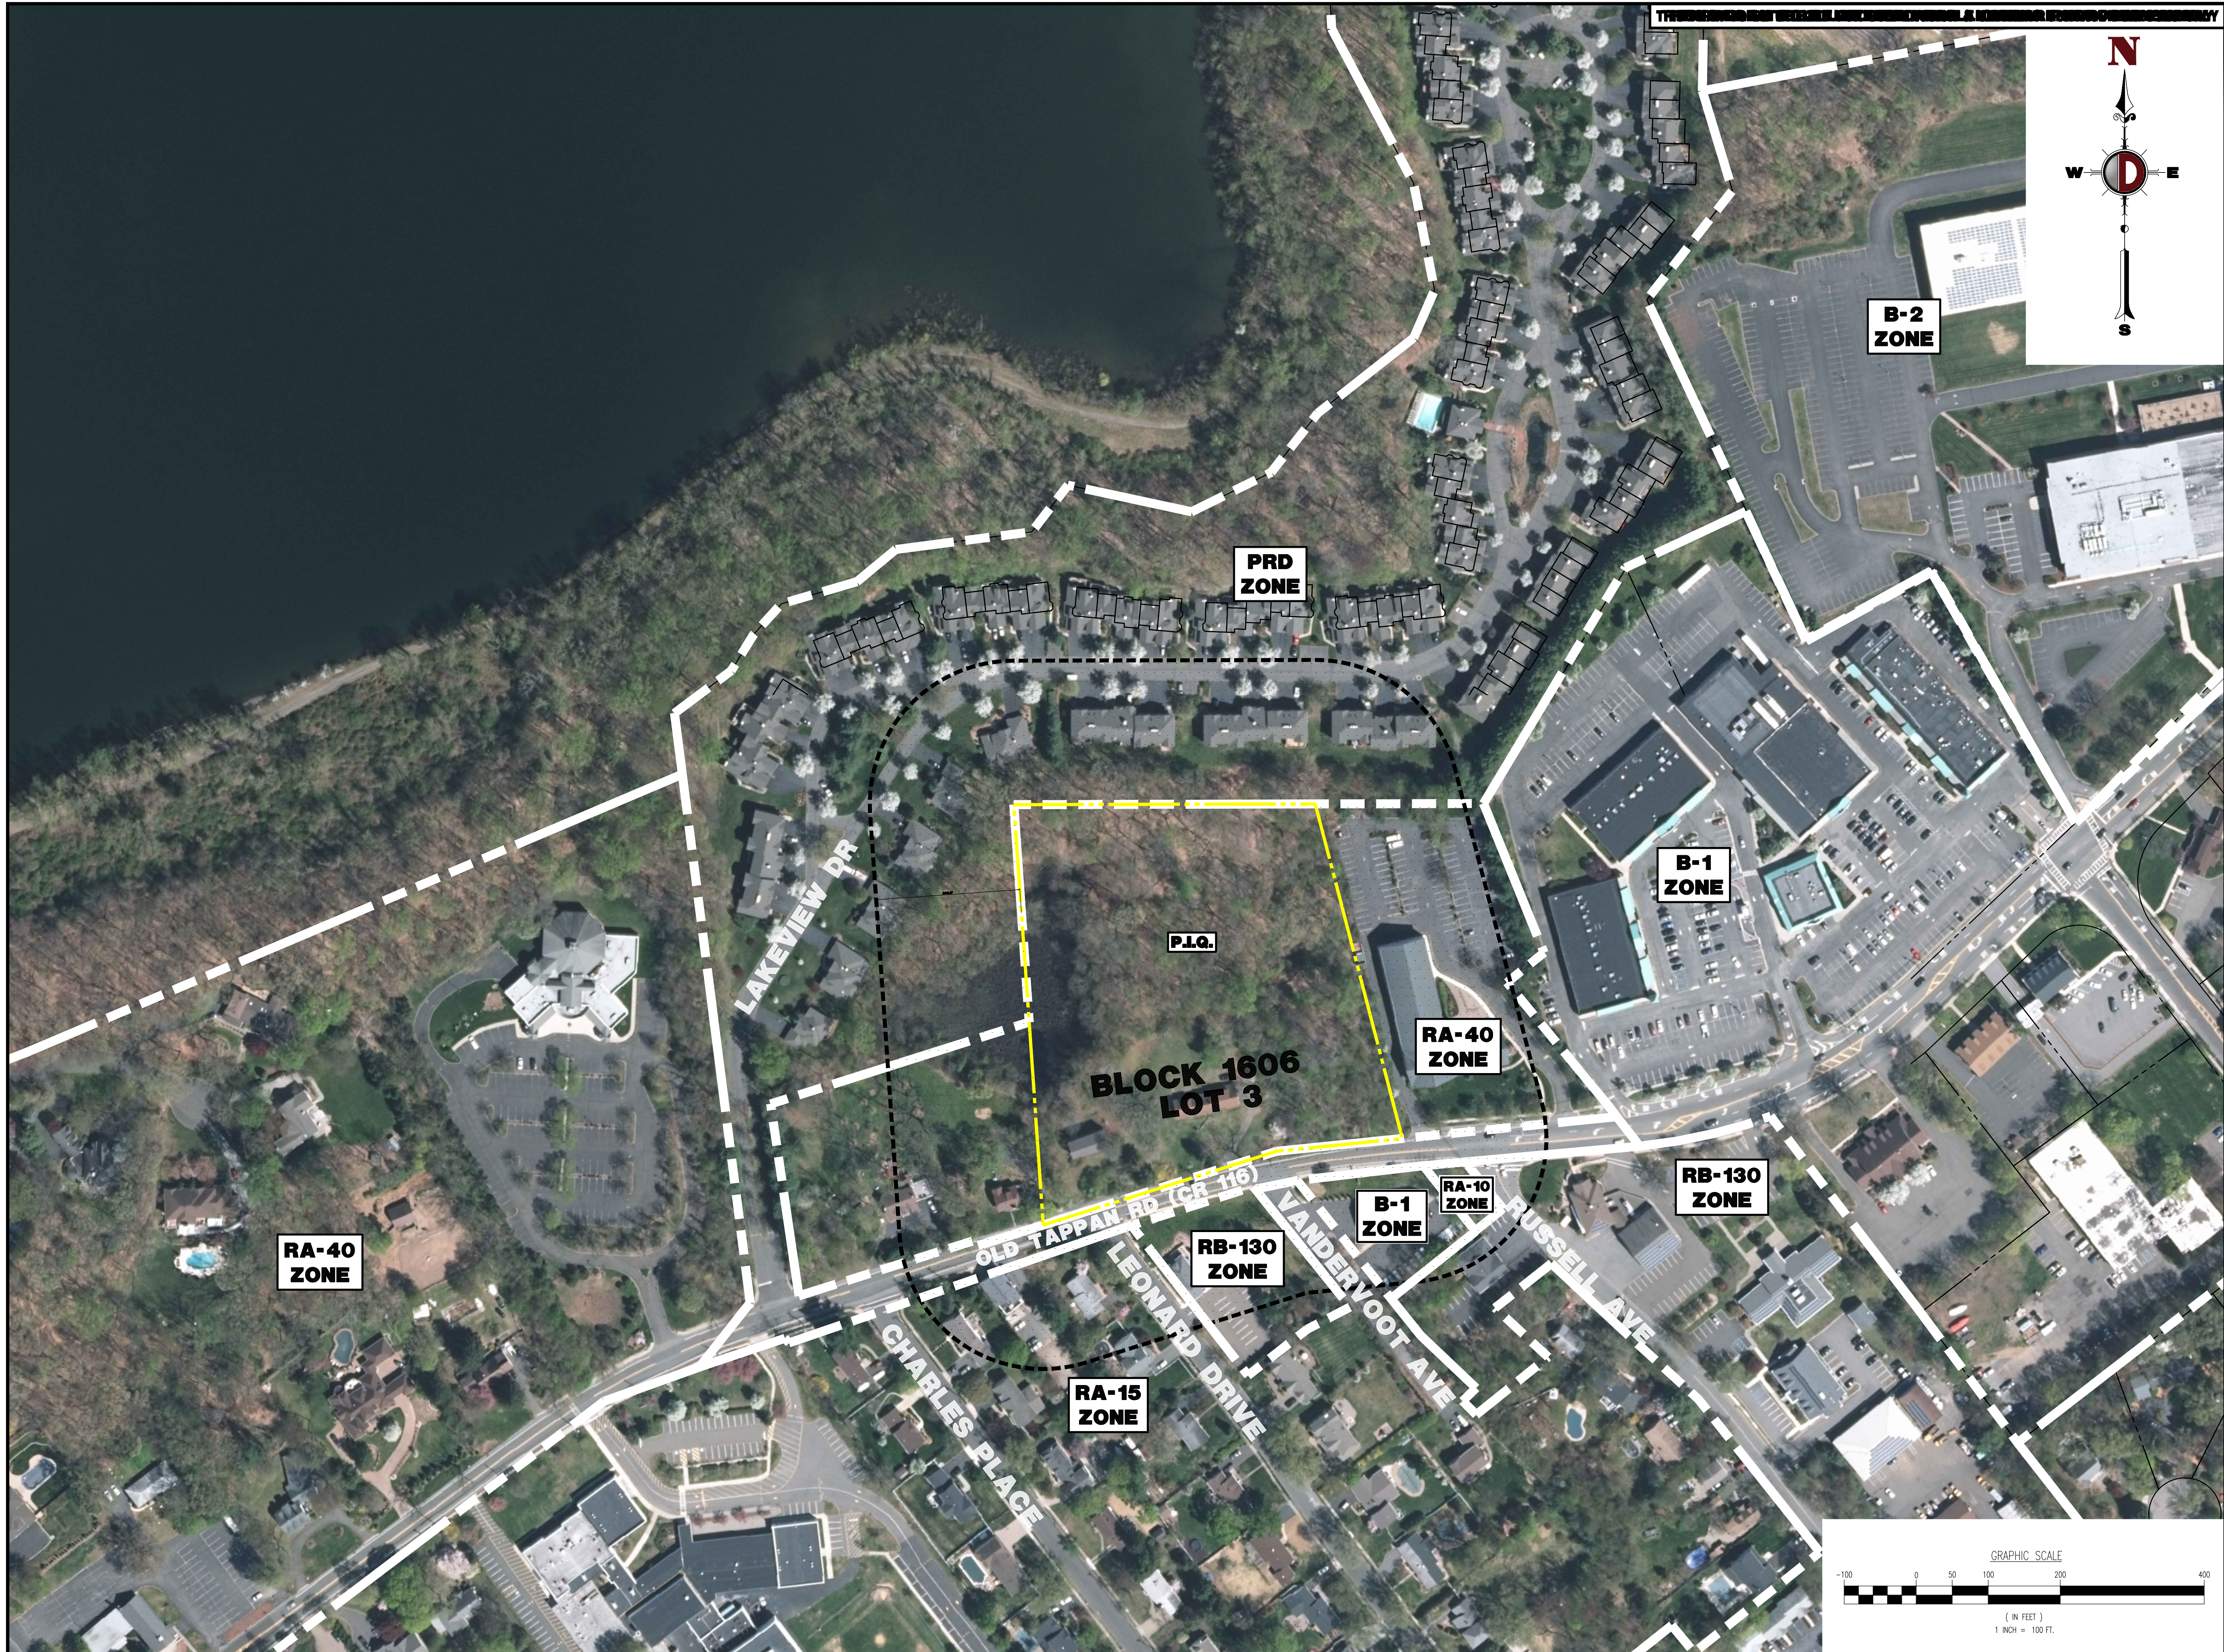

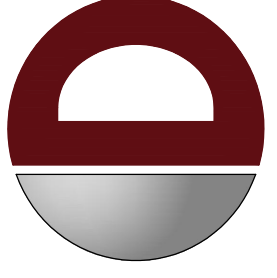

DYNAMIC
ENGINEERING • SURVEY • TRAFFIC

REV.	DATE	COMMENTS	BY
3	12/20/21	REVISED PER UPDATED LAYOUT	MS
2	09/10/21	REVISED PER SCD & COUNTY COMMENTS	GL
1	07/29/21	REVISED PER SCD & COUNTY COMMENTS	GL

THIS PLAN SET IS FOR PERMITTING PURPOSES ONLY AND MAY NOT BE USED FOR CONSTRUCTION

DESIGNED BY: JD CHECKED BY: DTS
DRAWN BY: JD DTS

PROJECT: **CSH OLD TAPPAN, LLC**
PROPOSED ASSISTED LIVING FACILITY
BLOCK 1606, LOT 3
244 OLD TAPPAN ROAD
BOROUGH OF OLD TAPPAN, BERGEN COUNTY, NEW JERSEY

811
Call before you dig
PROTECT YOURSELF
ALL STATES REQUIRE NOTIFICATION OF EXCAVATORS, DESIGNERS, OR ANY PERSON PREPARING TO DISTURB THE EARTH'S SURFACE ANYWHERE IN ANY STATE
FOR STATE SPECIFIC DIRECT PHONE NUMBERS VISIT: WWW.CALL811.COM

DYNAMIC ENGINEERING
LAND DEVELOPMENT CONSULTING • PERMITTING
GEOTECHNICAL • ENVIRONMENTAL
TRAFFIC • SURVEY • PLANNING & ZONING
245 Main Street, Suite 110
Chester, NJ 07930
T: 908.879.9229 | F: 908.879.0222
Offices conveniently located at:
Little Ferry, New Jersey • T: 201.314.1416
Cherry Hill, New Jersey • T: 908.879.9229
Newark, New Jersey • T: 973.757.7200
Trenton, New Jersey • T: 202.914.9100
Newtown, Pennsylvania • T: 202.485.0579
Pittsburgh, Pennsylvania • T: 412.333.4000
Albany, Texas • T: 972.534.2100
Houston, Texas • T: 281.789.4400
Austin, Texas • T: 512.644.0404
Del Rio, Texas • T: 512.921.8870

www.dynamiccec.com

DANIEL T. SEHNAL
PROFESSIONAL ENGINEER
NEW JERSEY LICENSE No. 53572

JOSEPH G. JAWORSKI
PROFESSIONAL ENGINEER
NEW JERSEY LICENSE No. 36618

TITLE: **AERIAL MAP**

SCALE: (H) 1" = 100'
(V) 1" = 100'

DATE: 05/18/2021

PROJECT No: 1423-99-006

SHEET No: **3** OF 20

Rev. #: 3