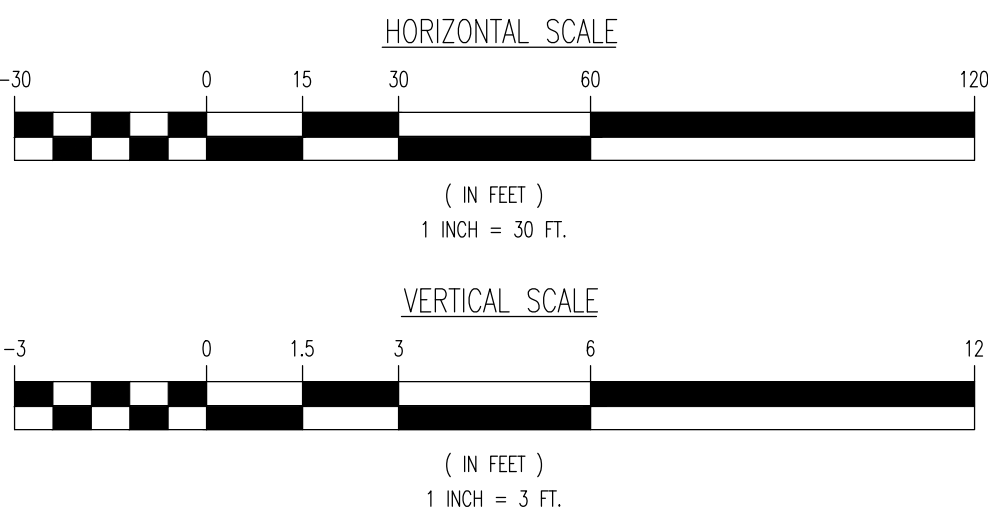
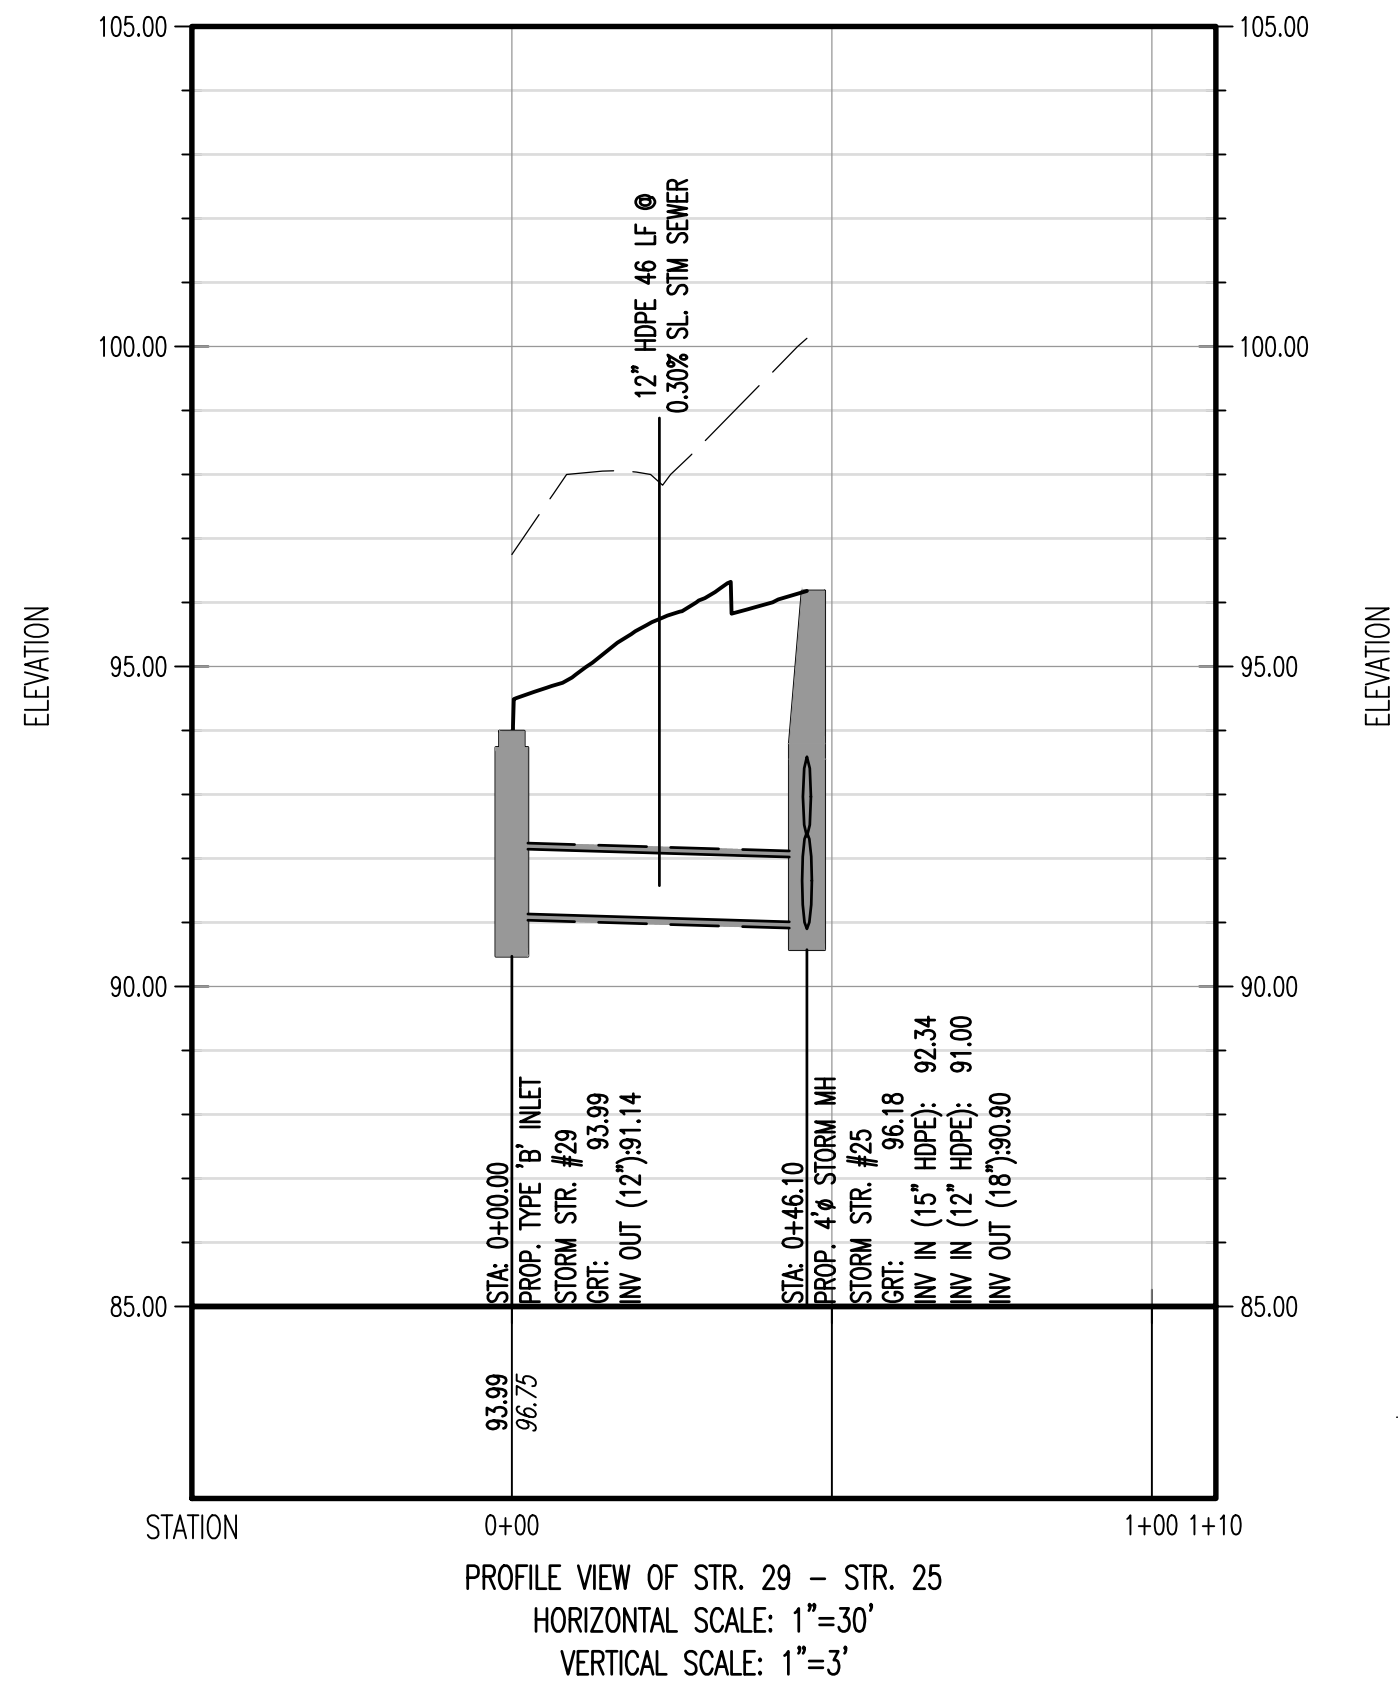
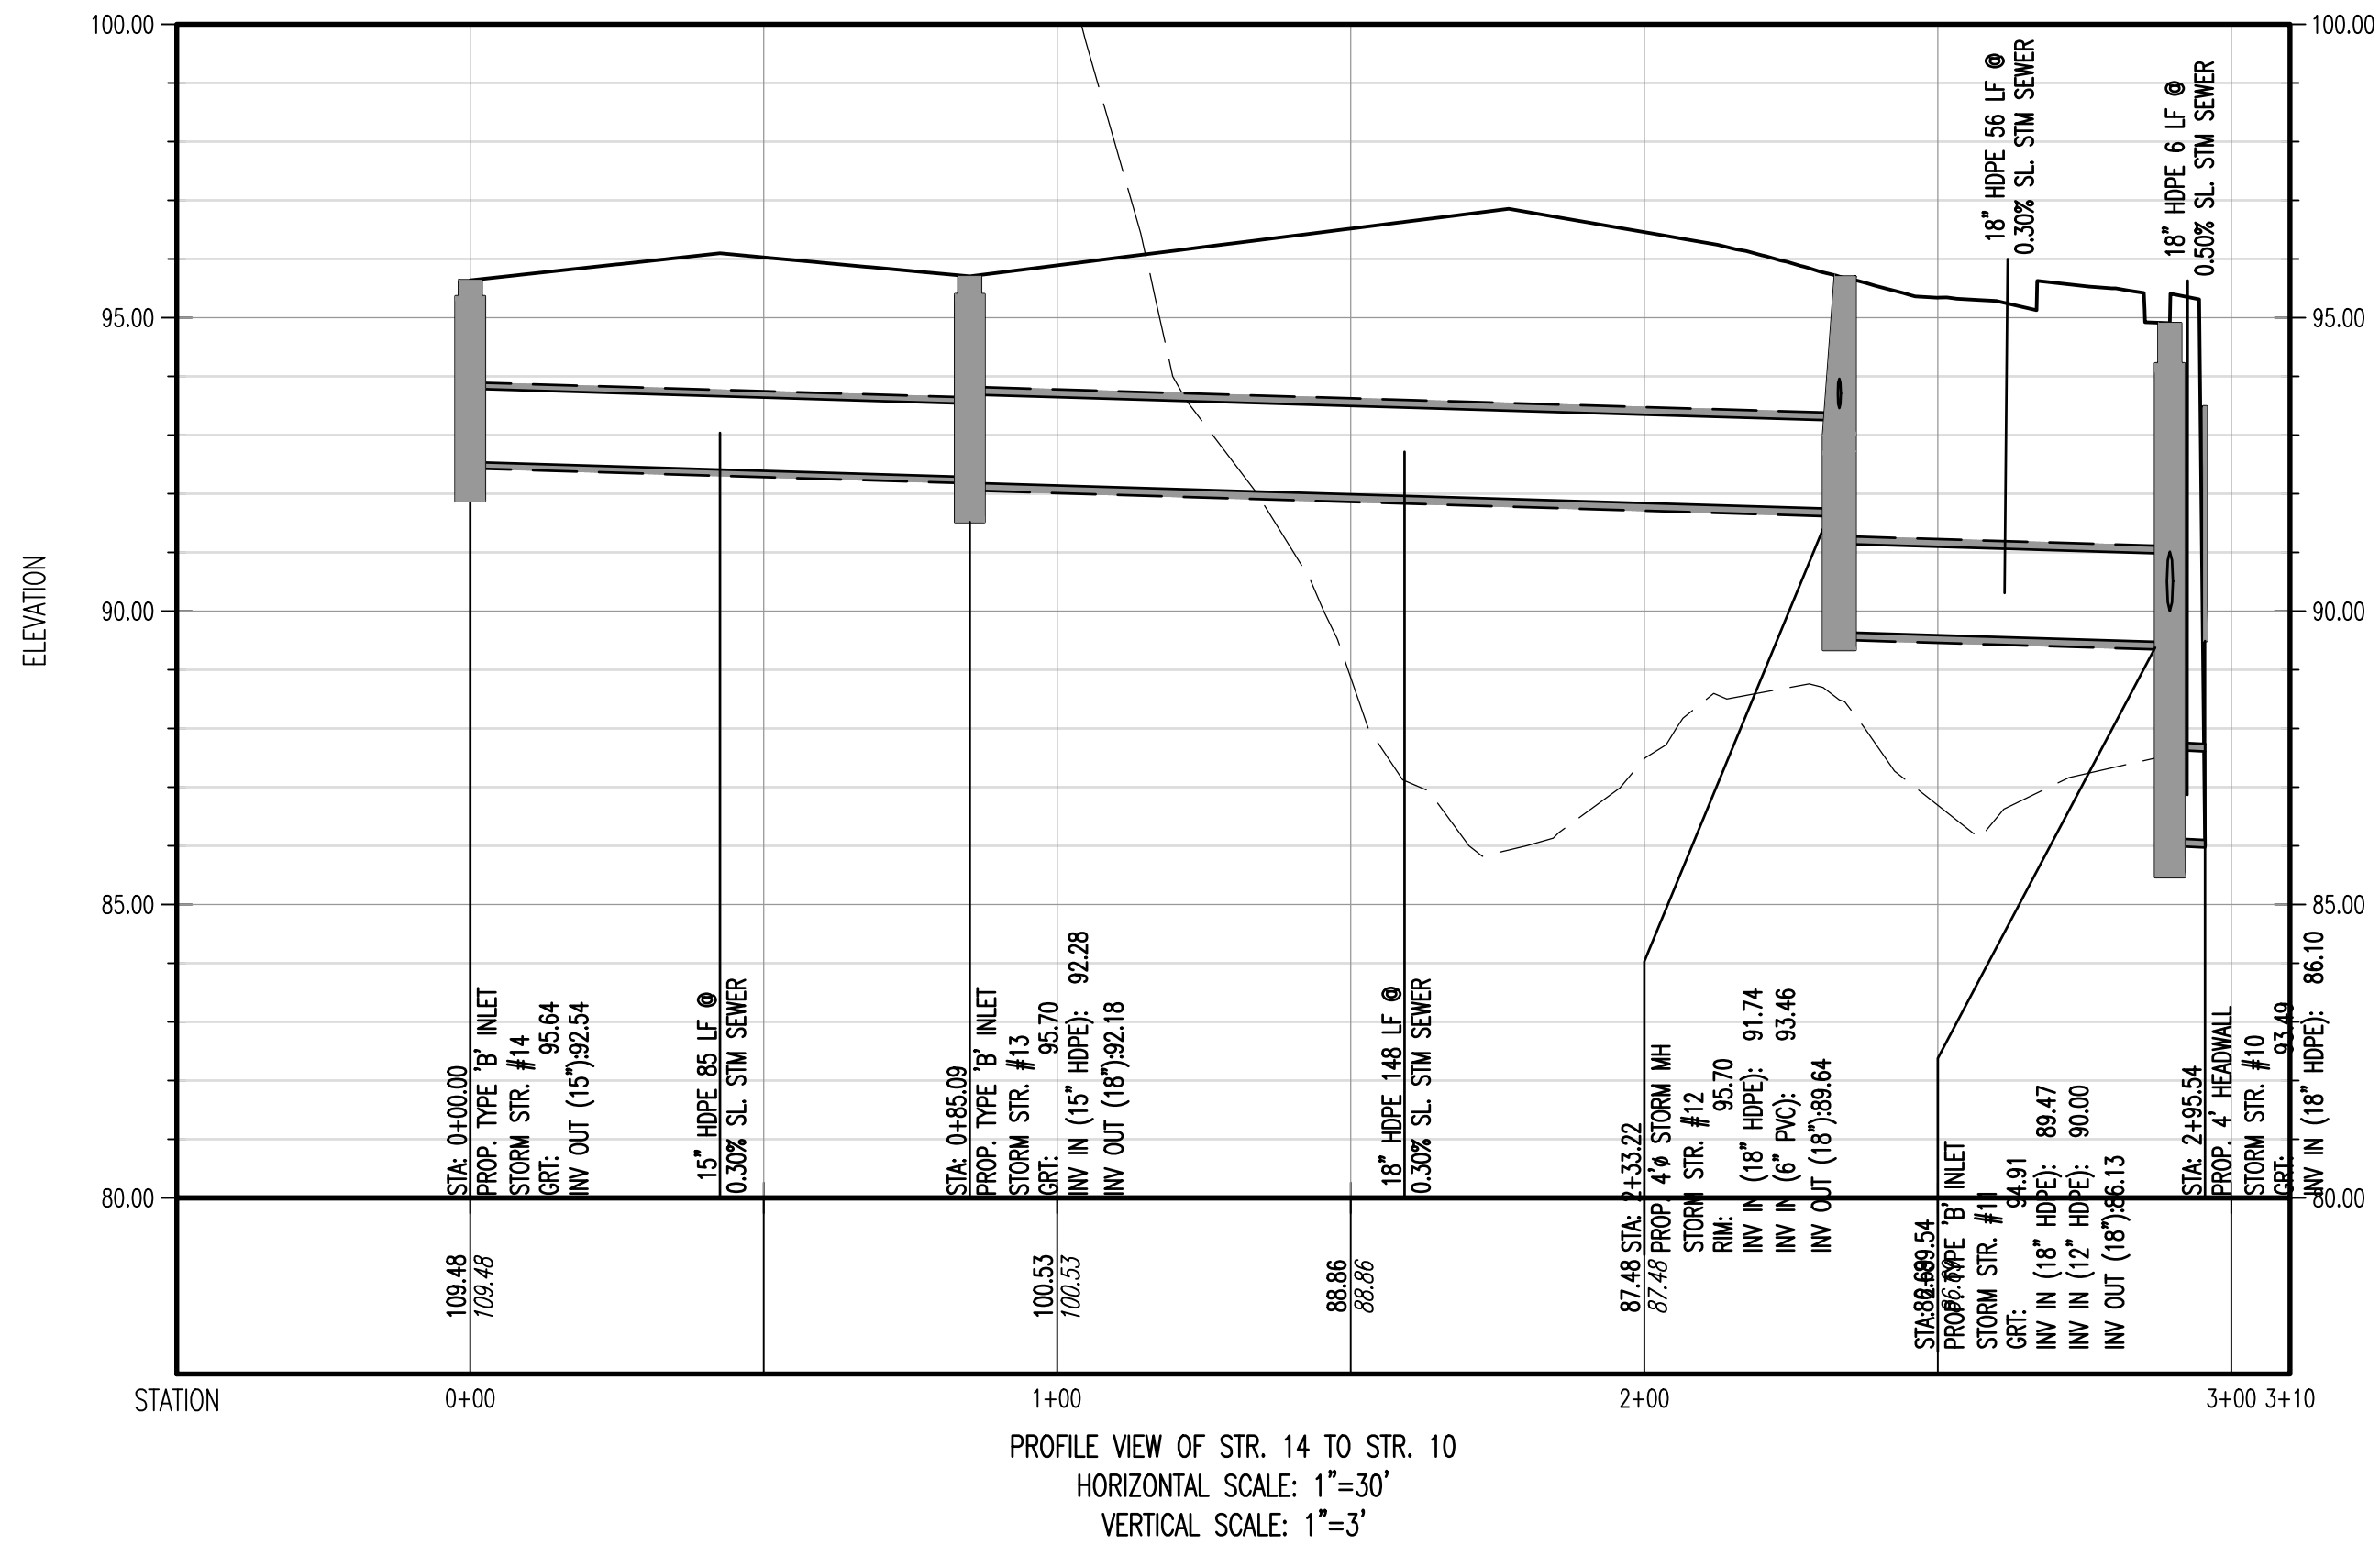
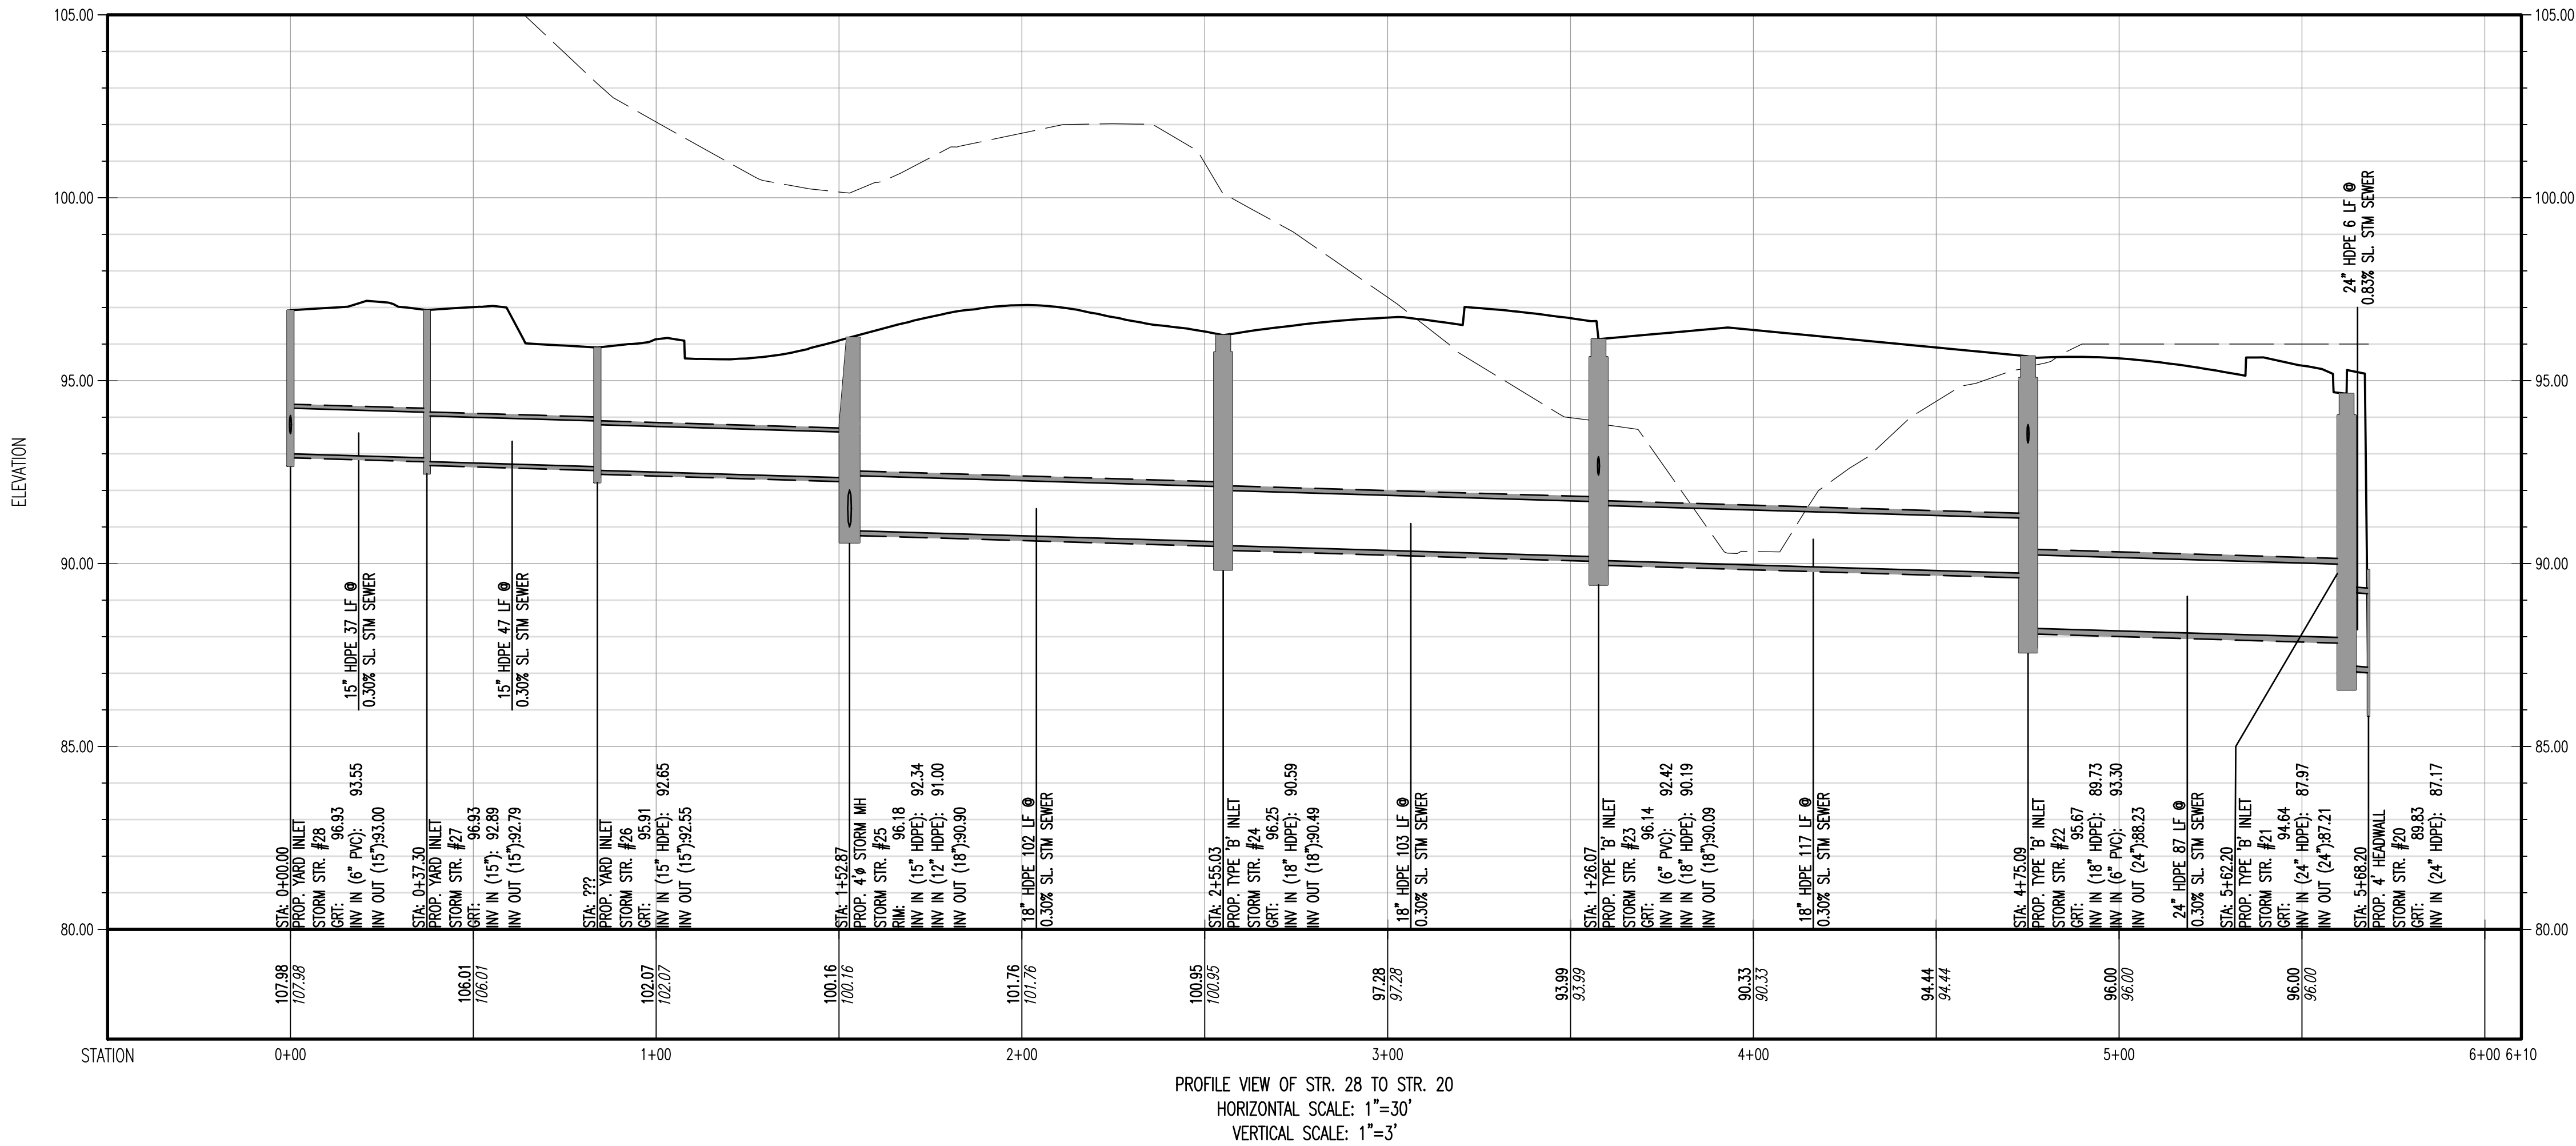


DYNAMIC
ENGINEERING
TRAFFIC • SURVEY • PLANNING • ZONING

REV.	DATE	COMMENTS	BY
1	07/29/21	REVISED PER SCD & COUNTY COMMENTS	GL
2	09/10/21	REVISED PER SCD & COUNTY COMMENTS	GL
3	12/20/21	REVISED PER UPDATED LAYOUT	MS

THIS PLAN SET IS FOR PERMITTING PURPOSES
ONLY AND MAY NOT BE USED FOR CONSTRUCTION

DRAWN BY: KHC
DESIGNED BY: KHC
CHECKED BY: KHC/DRL
DTS

PROJECT: **CSH OLD TAPPAN, LLC**
PROPOSED ASSISTED LIVING FACILITY
BLOCK 1606, LOT 3
244 OLD TAPPAN ROAD
BOROUGH OF OLD TAPPAN, BERGEN COUNTY, NEW JERSEY



PROTECT YOURSELF
ALL STATES REQUIRE NOTIFICATION OF
EXISTING UTILITIES, OR ANY PERSON
PROCEEDING TO EXCAVATE THE EARTH
SURFACE ANYWHERE IN ANY STATE

FOR STATE-SPECIFIC DIRECT PHONE NUMBERS VISIT:
WWW.CALL811.COM

DYNAMIC ENGINEERING
LAND DEVELOPMENT CONSULTING • PERMITTING
GEOTECHNICAL • ENVIRONMENTAL
TRAFFIC • SURVEY • PLANNING & ZONING
245 Main Street, Suite 110
Chester, NJ 07930
T: 908.879.9229 | F: 908.879.0222
Offices conveniently located at:

Little Ferry, New Jersey • 1.752.714.1116
Cherry Hill, New Jersey • 1.908.879.9229
Newark, New Jersey • 1.973.757.7227
East Rutherford, New Jersey • 1.201.974.0111
Newtown, Pennsylvania • 1.212.485.0279
Pittsburgh, Pennsylvania • 1.724.333.4008
Arling Heights, Illinois • 1.773.334.2100
Houston, Texas • 1.281.789.4403
Austin, Texas • 1.512.644.3461
Del Rio, Texas • 1.512.971.8570

www.dynamiccec.com

DANIEL T. SEHNAL

PROFESSIONAL ENGINEER
NEW JERSEY LICENSE No. 53572

JOSEPH G. JAWORSKI

PROFESSIONAL ENGINEER
NEW JERSEY LICENSE No. 36618

TITLE: **UTILITY PROFILES**

SCALE: (H) 1"=30'
(V) 1"=3'
DATE: 05/18/2021
PROJECT No: 1423-99-006

SHEET No: **8**
Rev. #: 3
OF 20