

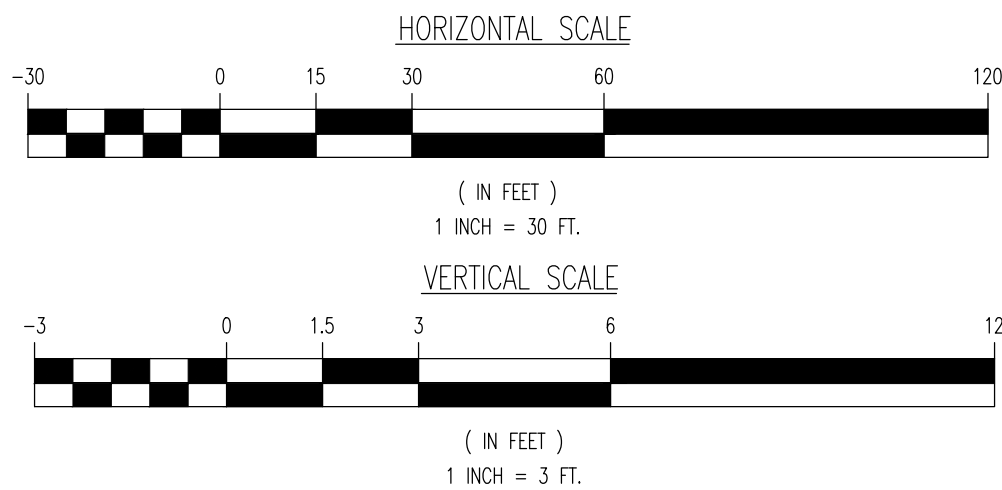
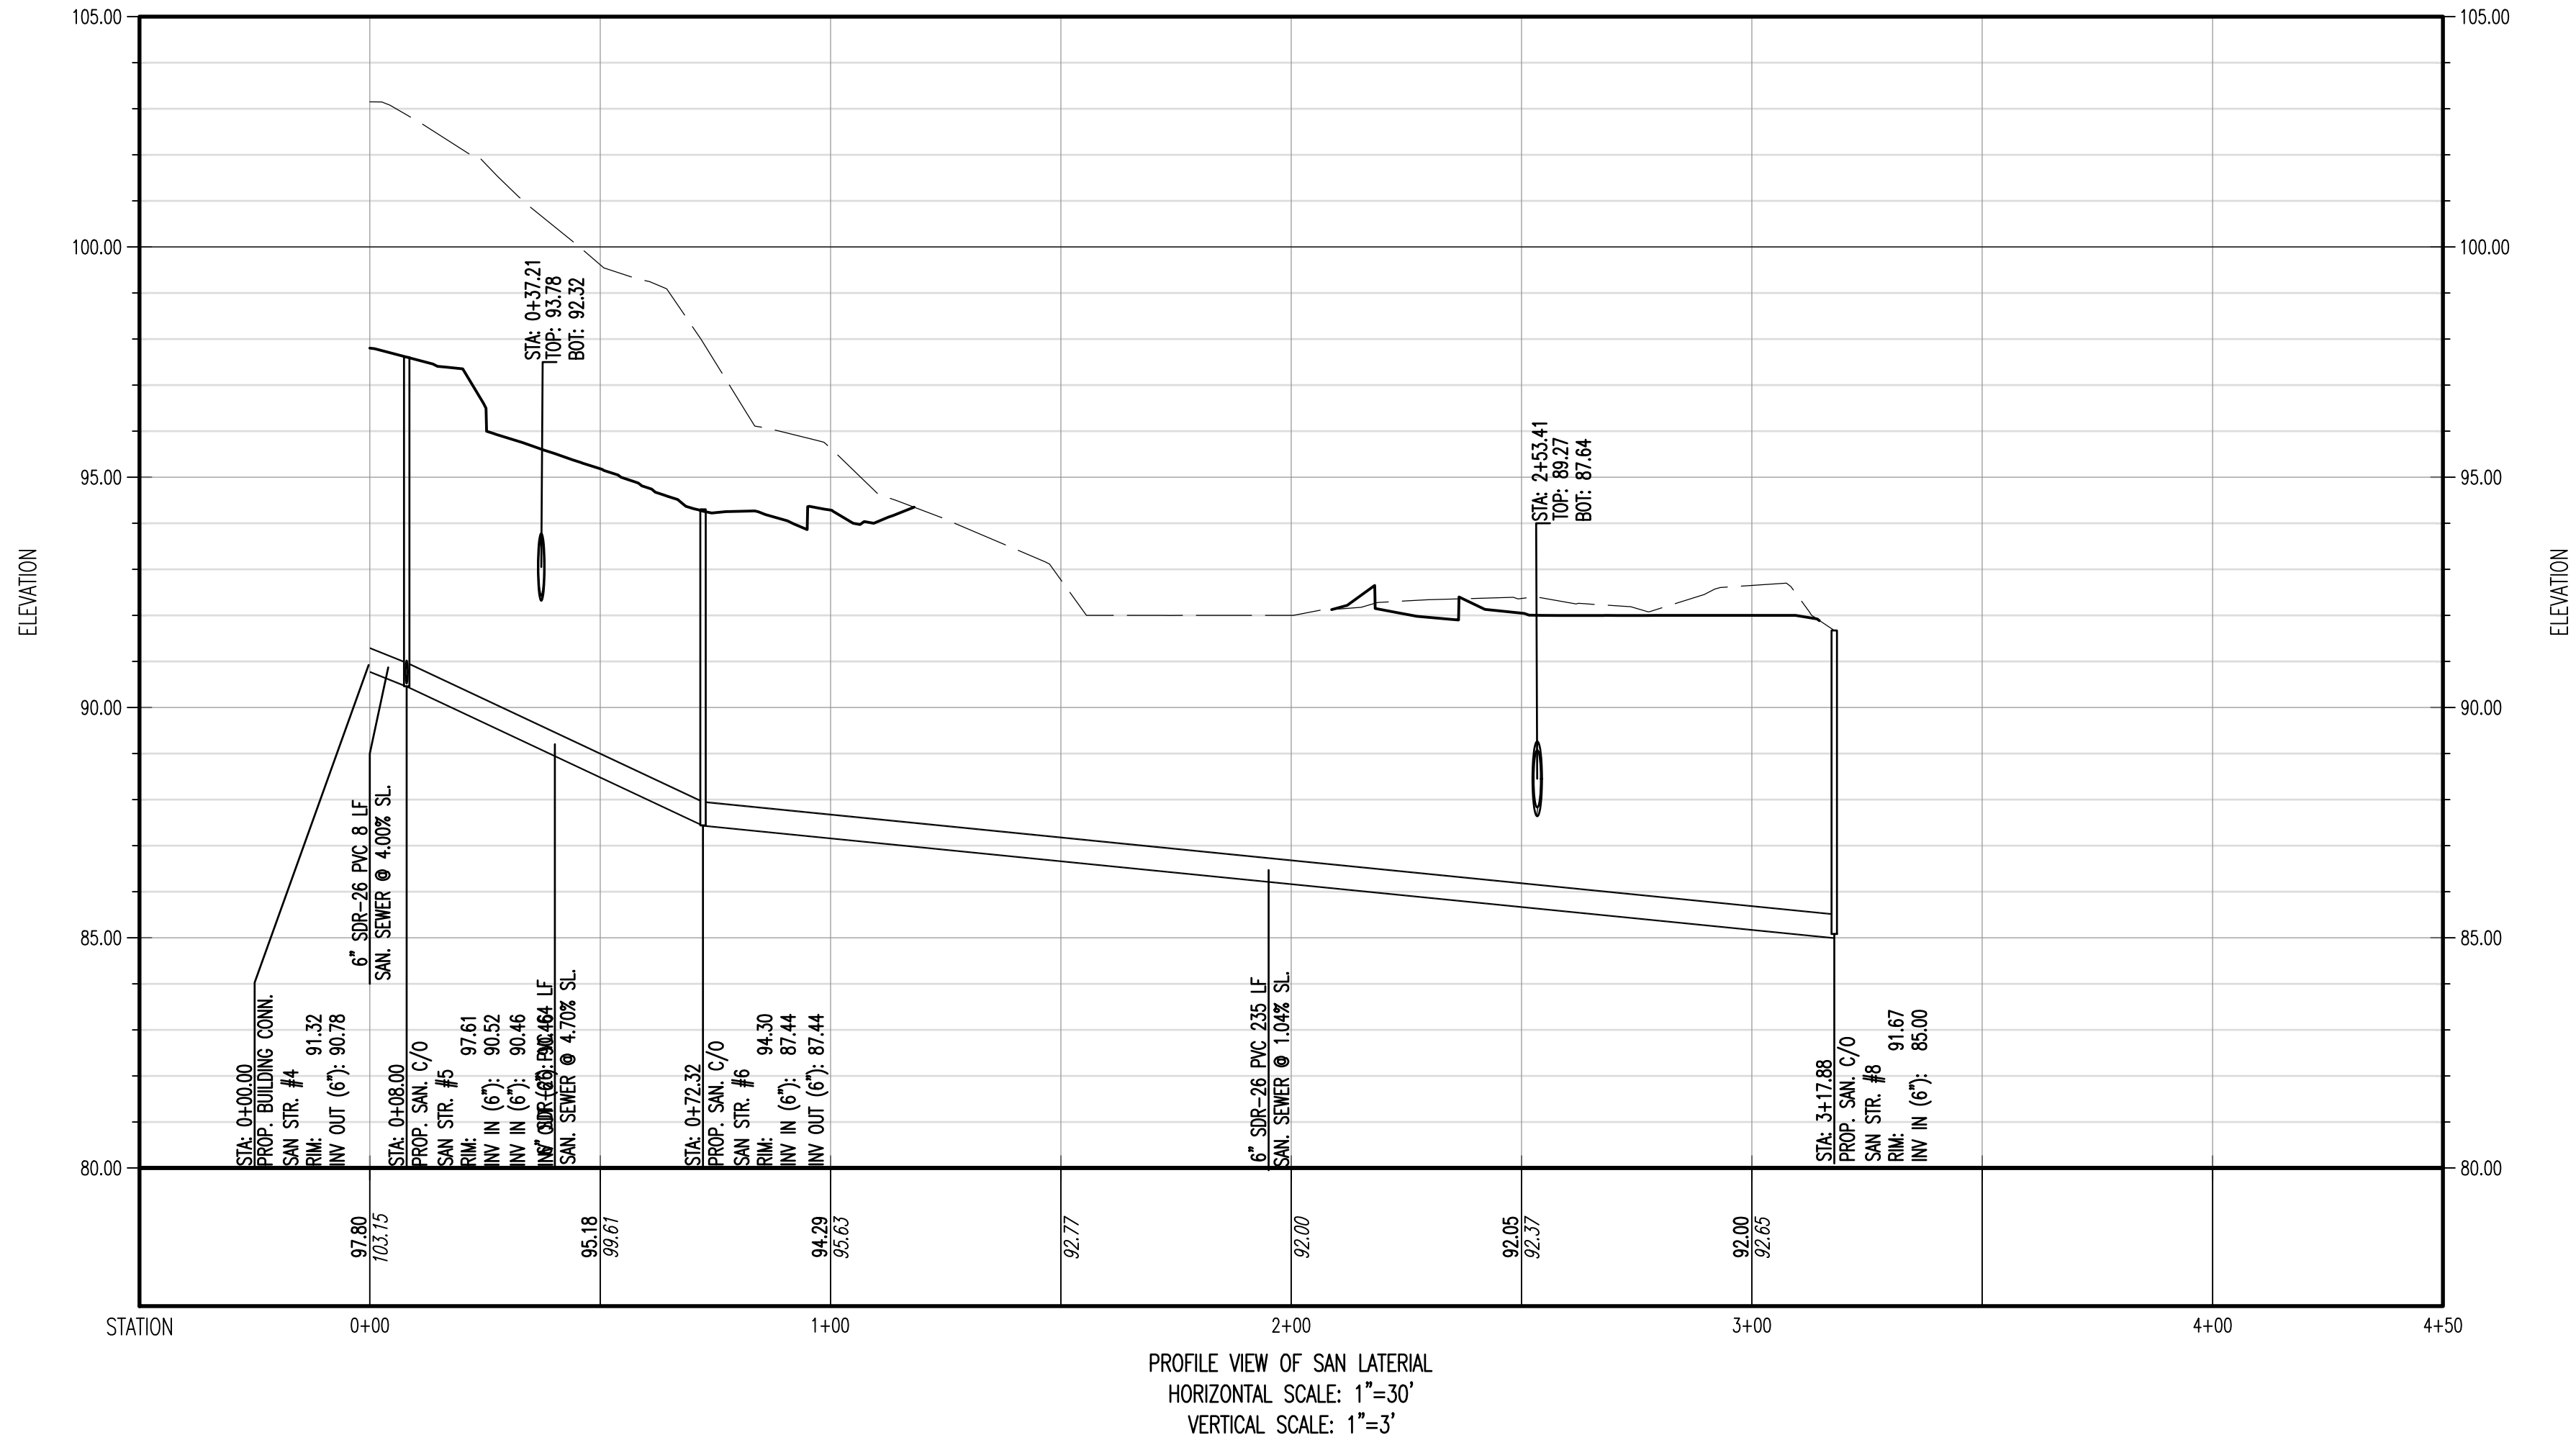
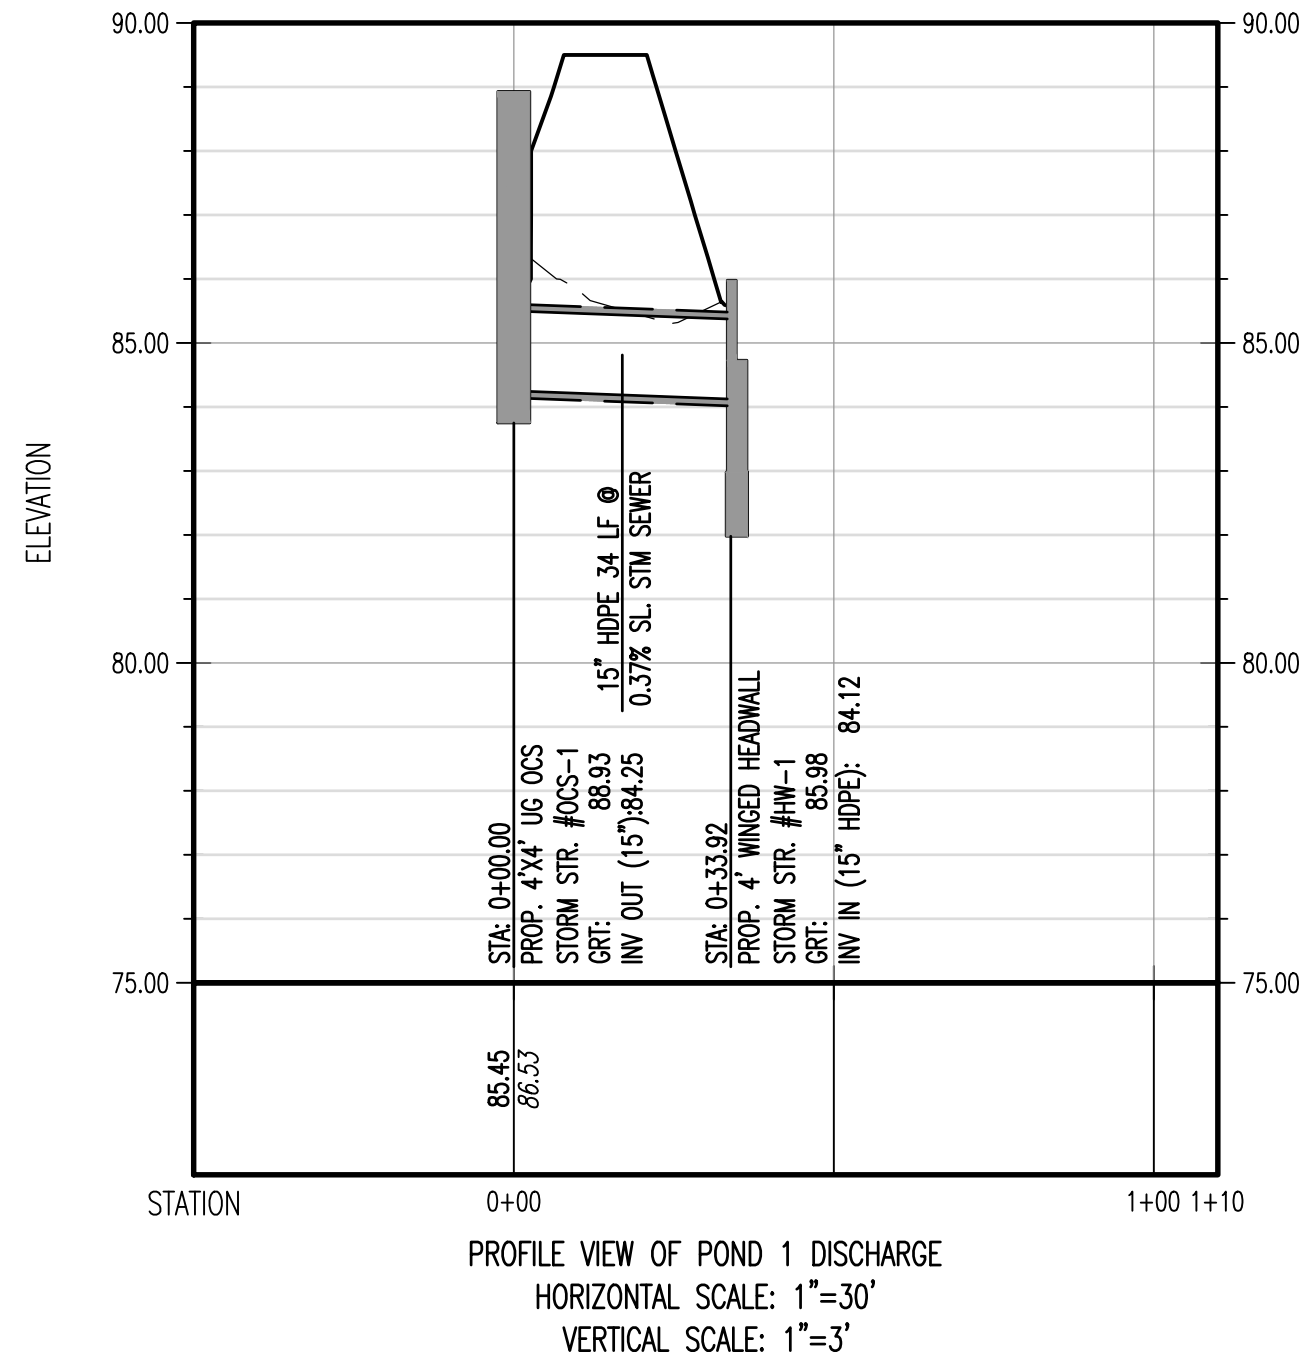


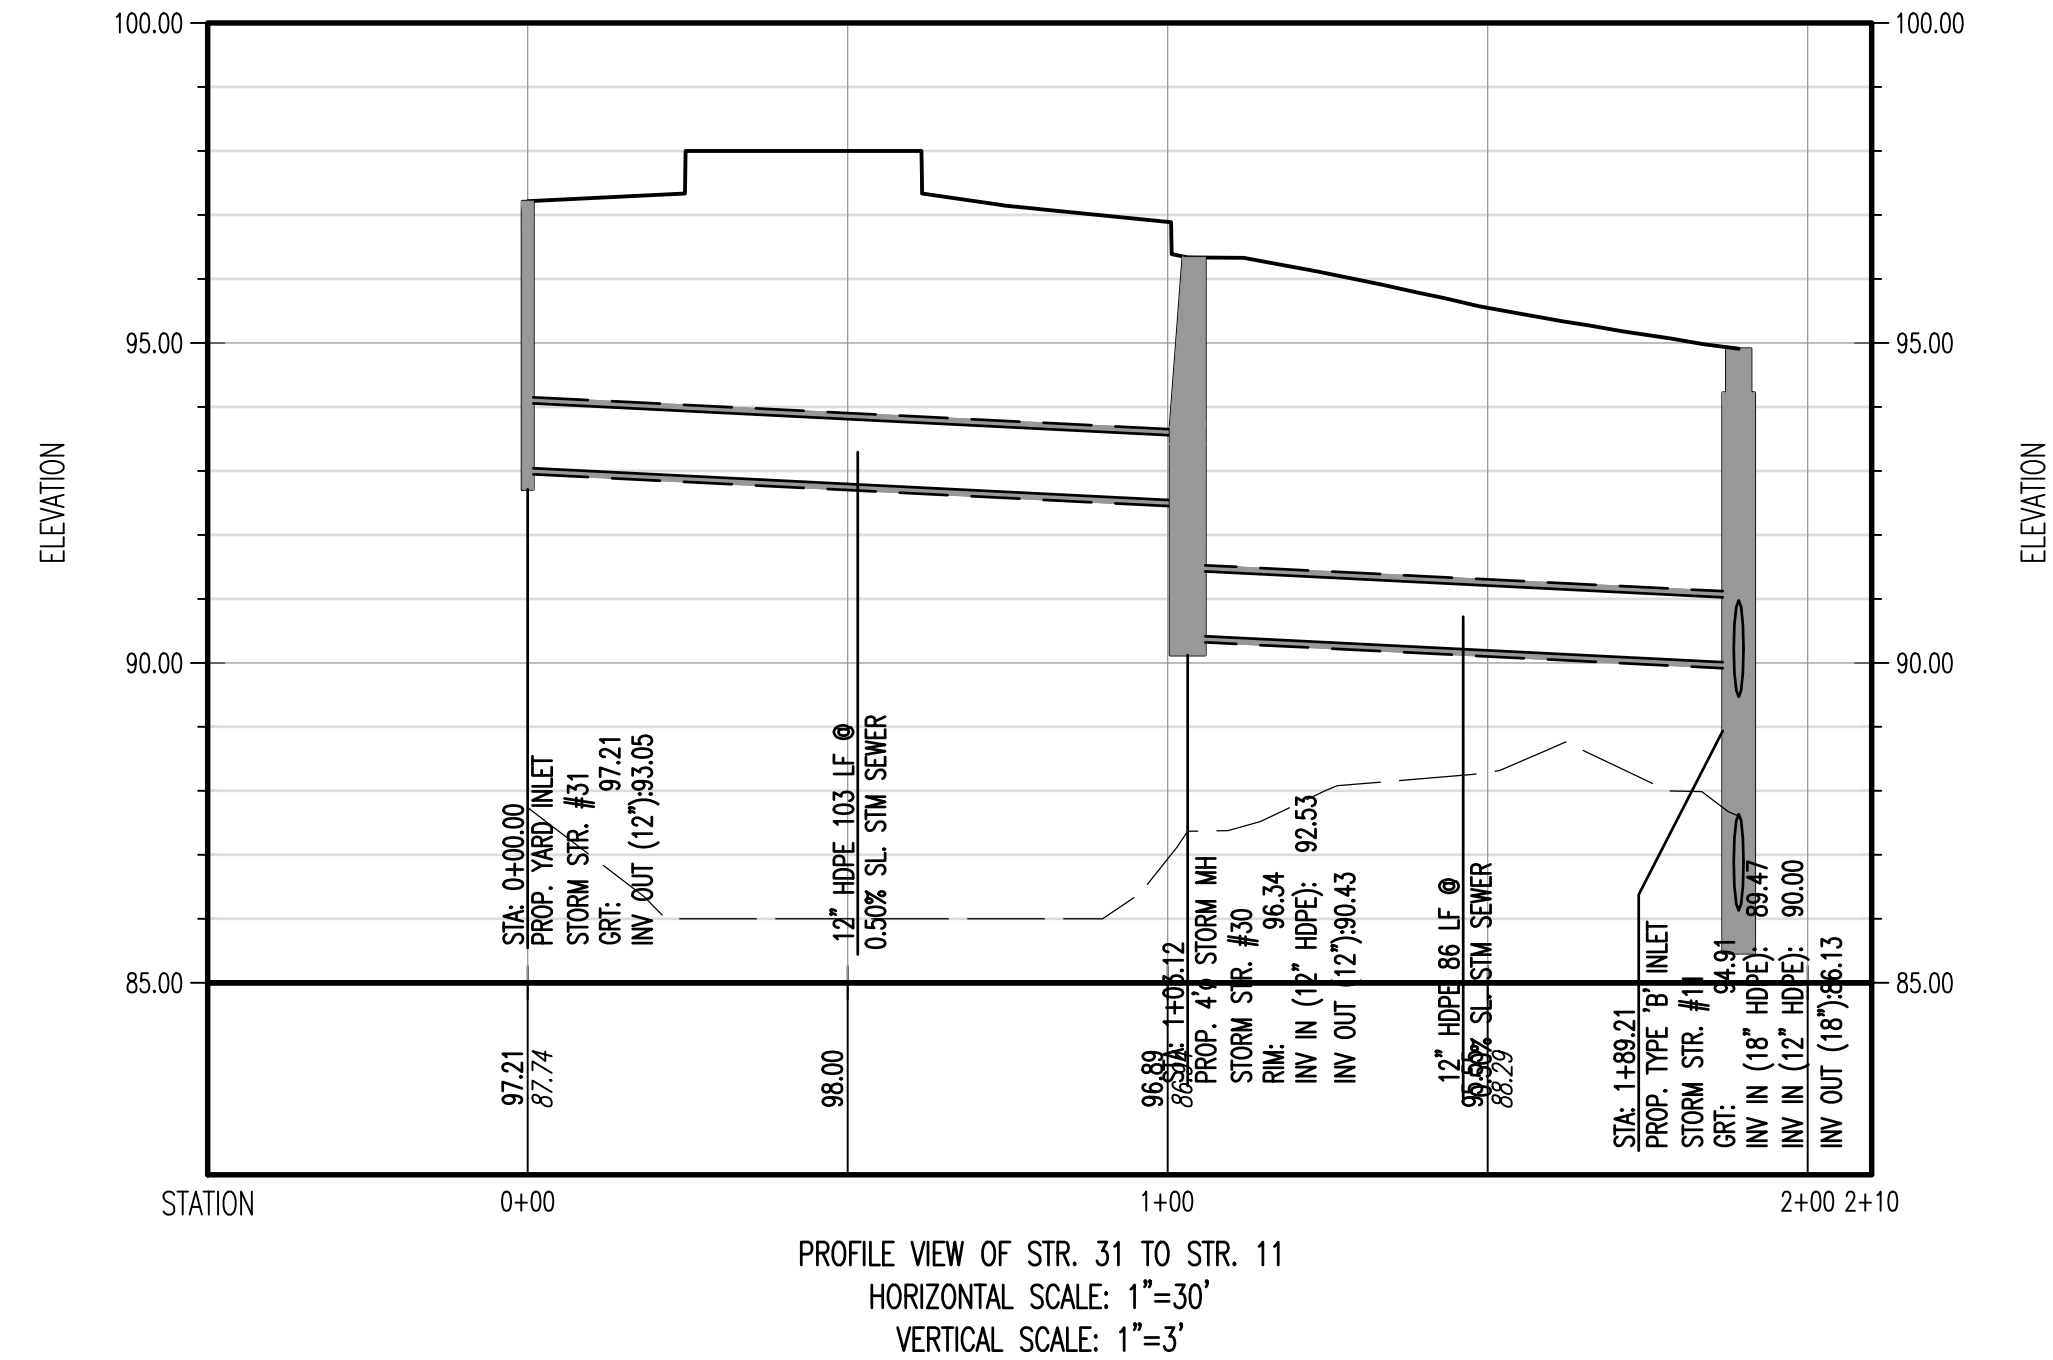

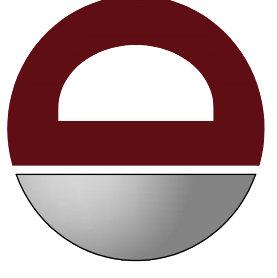

DYNAMIC
ENGINEERING
SURVEY • TRAFFIC

REV.	DATE	COMMENTS	BY
3	12/20/21	REVISED PER UPDATED LAYOUT	MS
2	09/10/21	REVISED PER SCD & COUNTY COMMENTS	GL
1	07/29/21	REVISED PER SCD & COUNTY COMMENTS	GL

THIS PLAN SET IS FOR PERMITTING PURPOSES ONLY AND MAY NOT BE USED FOR CONSTRUCTION

DRAWN BY: KHC

DESIGNED BY: KHC/KHC/DRL

CHECKED BY: DTS

PROJECT: **CSH OLD TAPPAN, LLC**
PROPOSED ASSISTED LIVING FACILITY
BLOCK 1606, LOT 3
244 OLD TAPPAN ROAD
BOROUGH OF OLD TAPPAN, BERGEN COUNTY, NEW JERSEY



811
Call before you dig

PROTECT YOURSELF
ALL STATES REQUIRE NOTIFICATION OF EXCAVATORS, DESIGNERS, OR ANY PERSON PREPARING TO USE THE EARTH'S SURFACE ANYWHERE IN ANY STATE

FOR STATE-SPECIFIC DIRECT PHONE NUMBERS VISIT:
WWW.CALL811.COM

DYNAMIC ENGINEERING

LAND DEVELOPMENT CONSULTING • PERMITTING
GEOTECHNICAL • ENVIRONMENTAL
TRAFFIC • SURVEY • PLANNING & ZONING

245 Main Street, Suite 110
Chester, NJ 07930
T: 908.879.9229 | F: 908.879.0222
Offices conveniently located at:

Little Ferry, New Jersey • 1.762.914.9191

Cherry Hill, New Jersey • 1.908.879.9229

Newton, New Jersey • 1.973.757.7577

Iron Ridge, New Jersey • 1.732.919.1781

Newton, Pennsylvania • 1.717.485.0279

Philadelphia, Pennsylvania • 1.215.333.4888

Albany, Texas • 1.972.534.2105

Houston, Texas • 1.281.789.4403

Wichita, Texas • 1.324.644.3845

Del Rio, Texas • 1.561.921.8870

www.dynamiccec.com

DANIEL T. SEHNAL

PROFESSIONAL ENGINEER
NEW JERSEY LICENSE No. 53572

JOSEPH G. JAWORSKI

PROFESSIONAL ENGINEER
NEW JERSEY LICENSE No. 36618

TITLE: **UTILITY PROFILES**

SCALE: (H) 1"=30'
(V) 1"=3'

DATE: 05/18/2021

PROJECT No: 1423--99--006

SHEET No: **9**

Rev. #: 3