
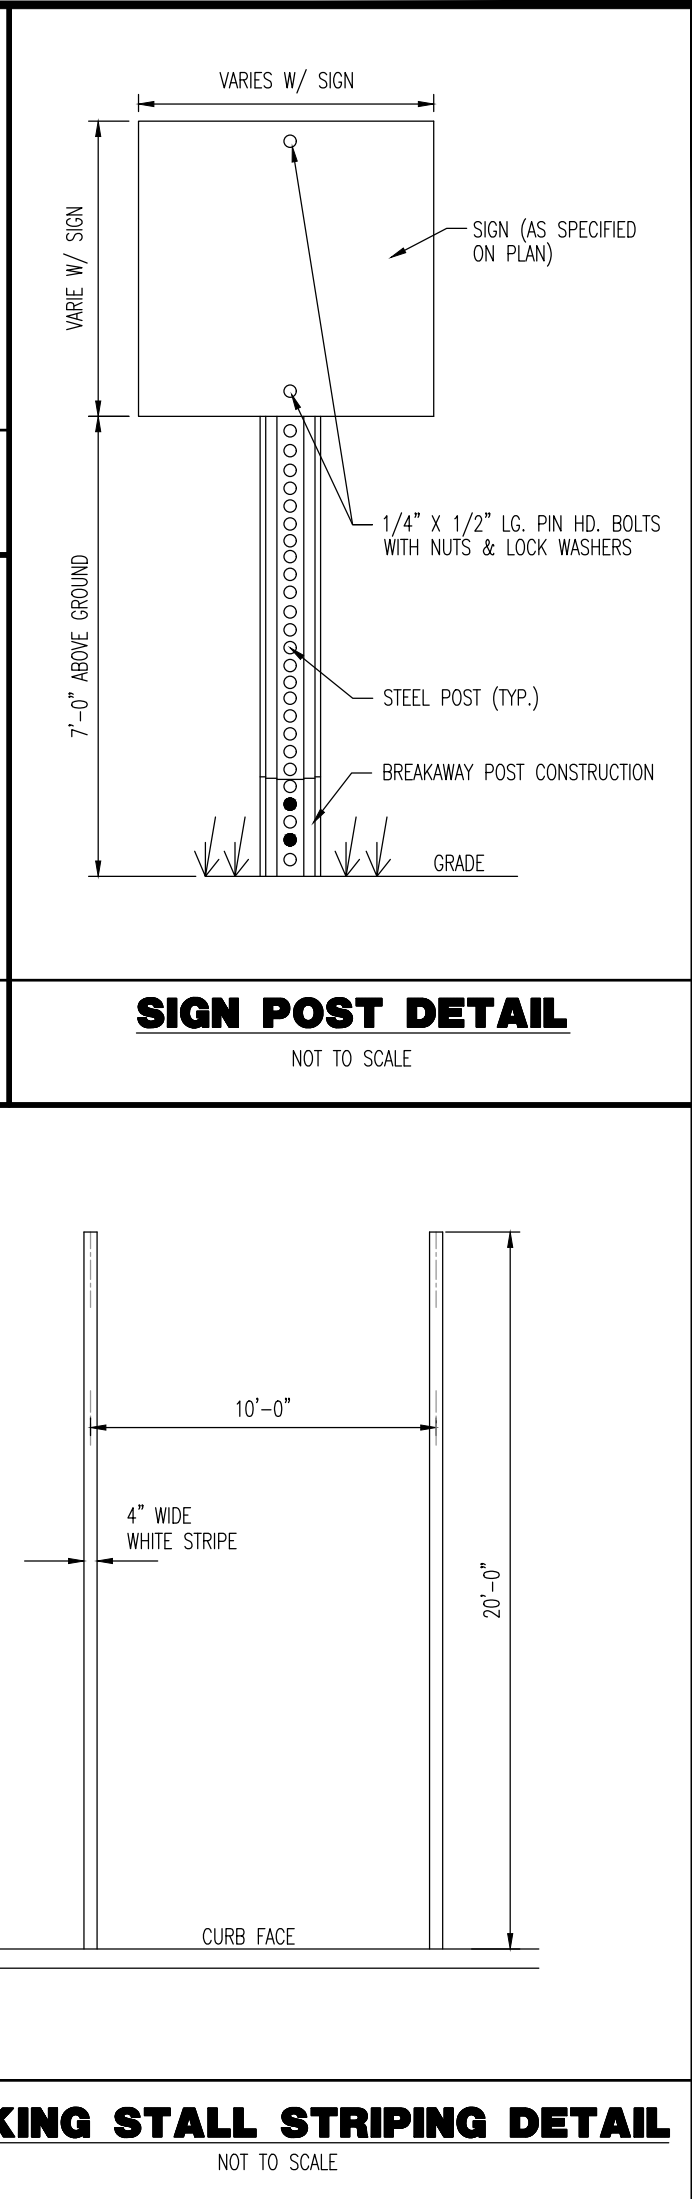
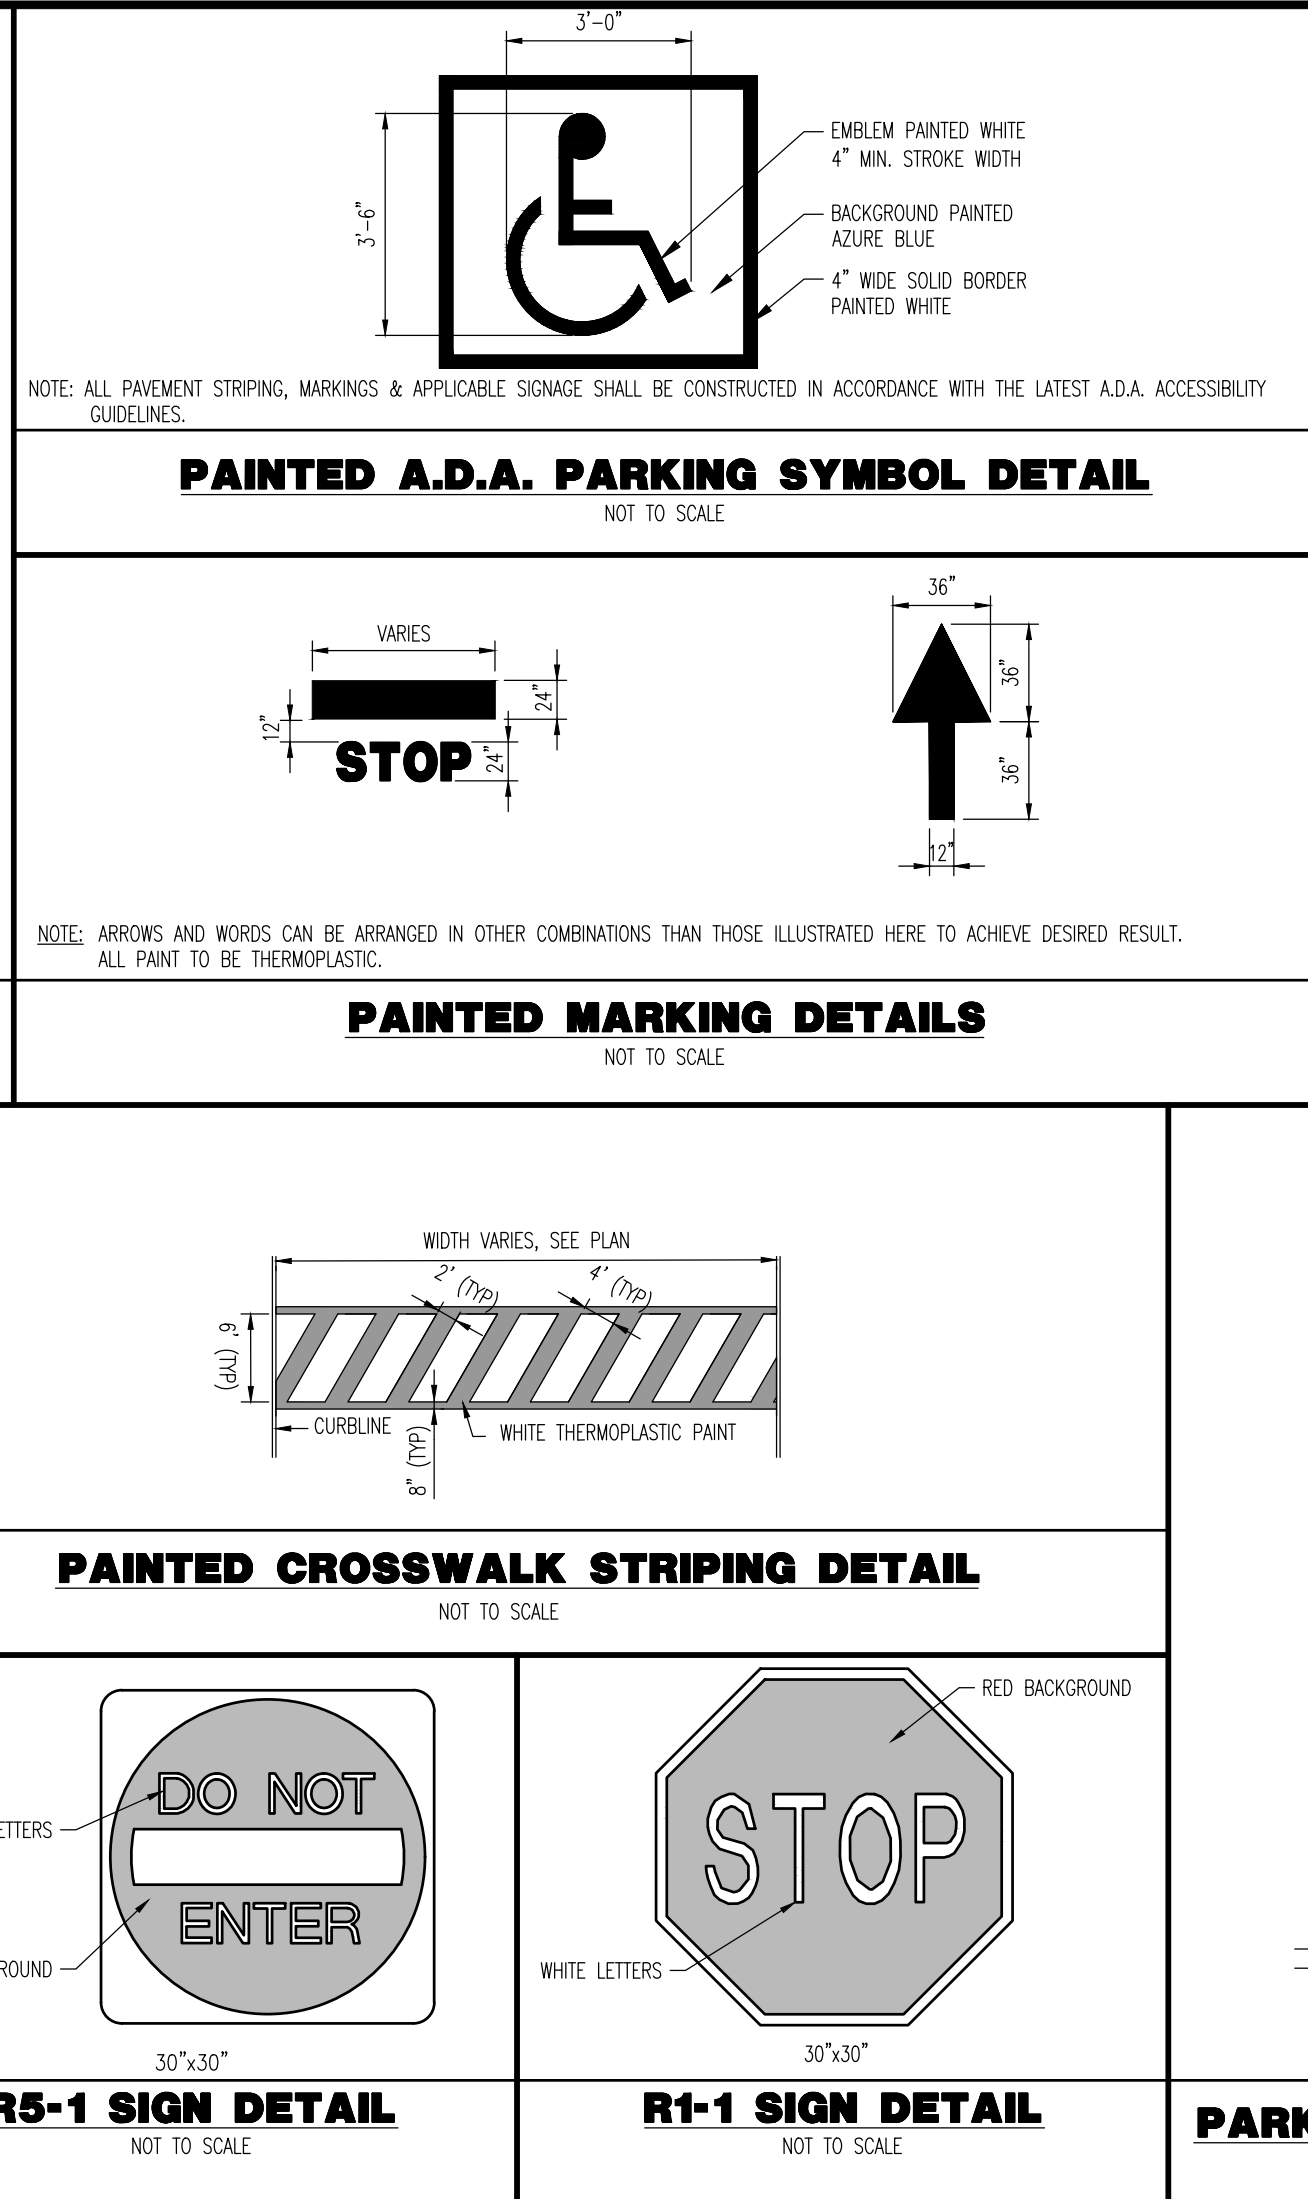
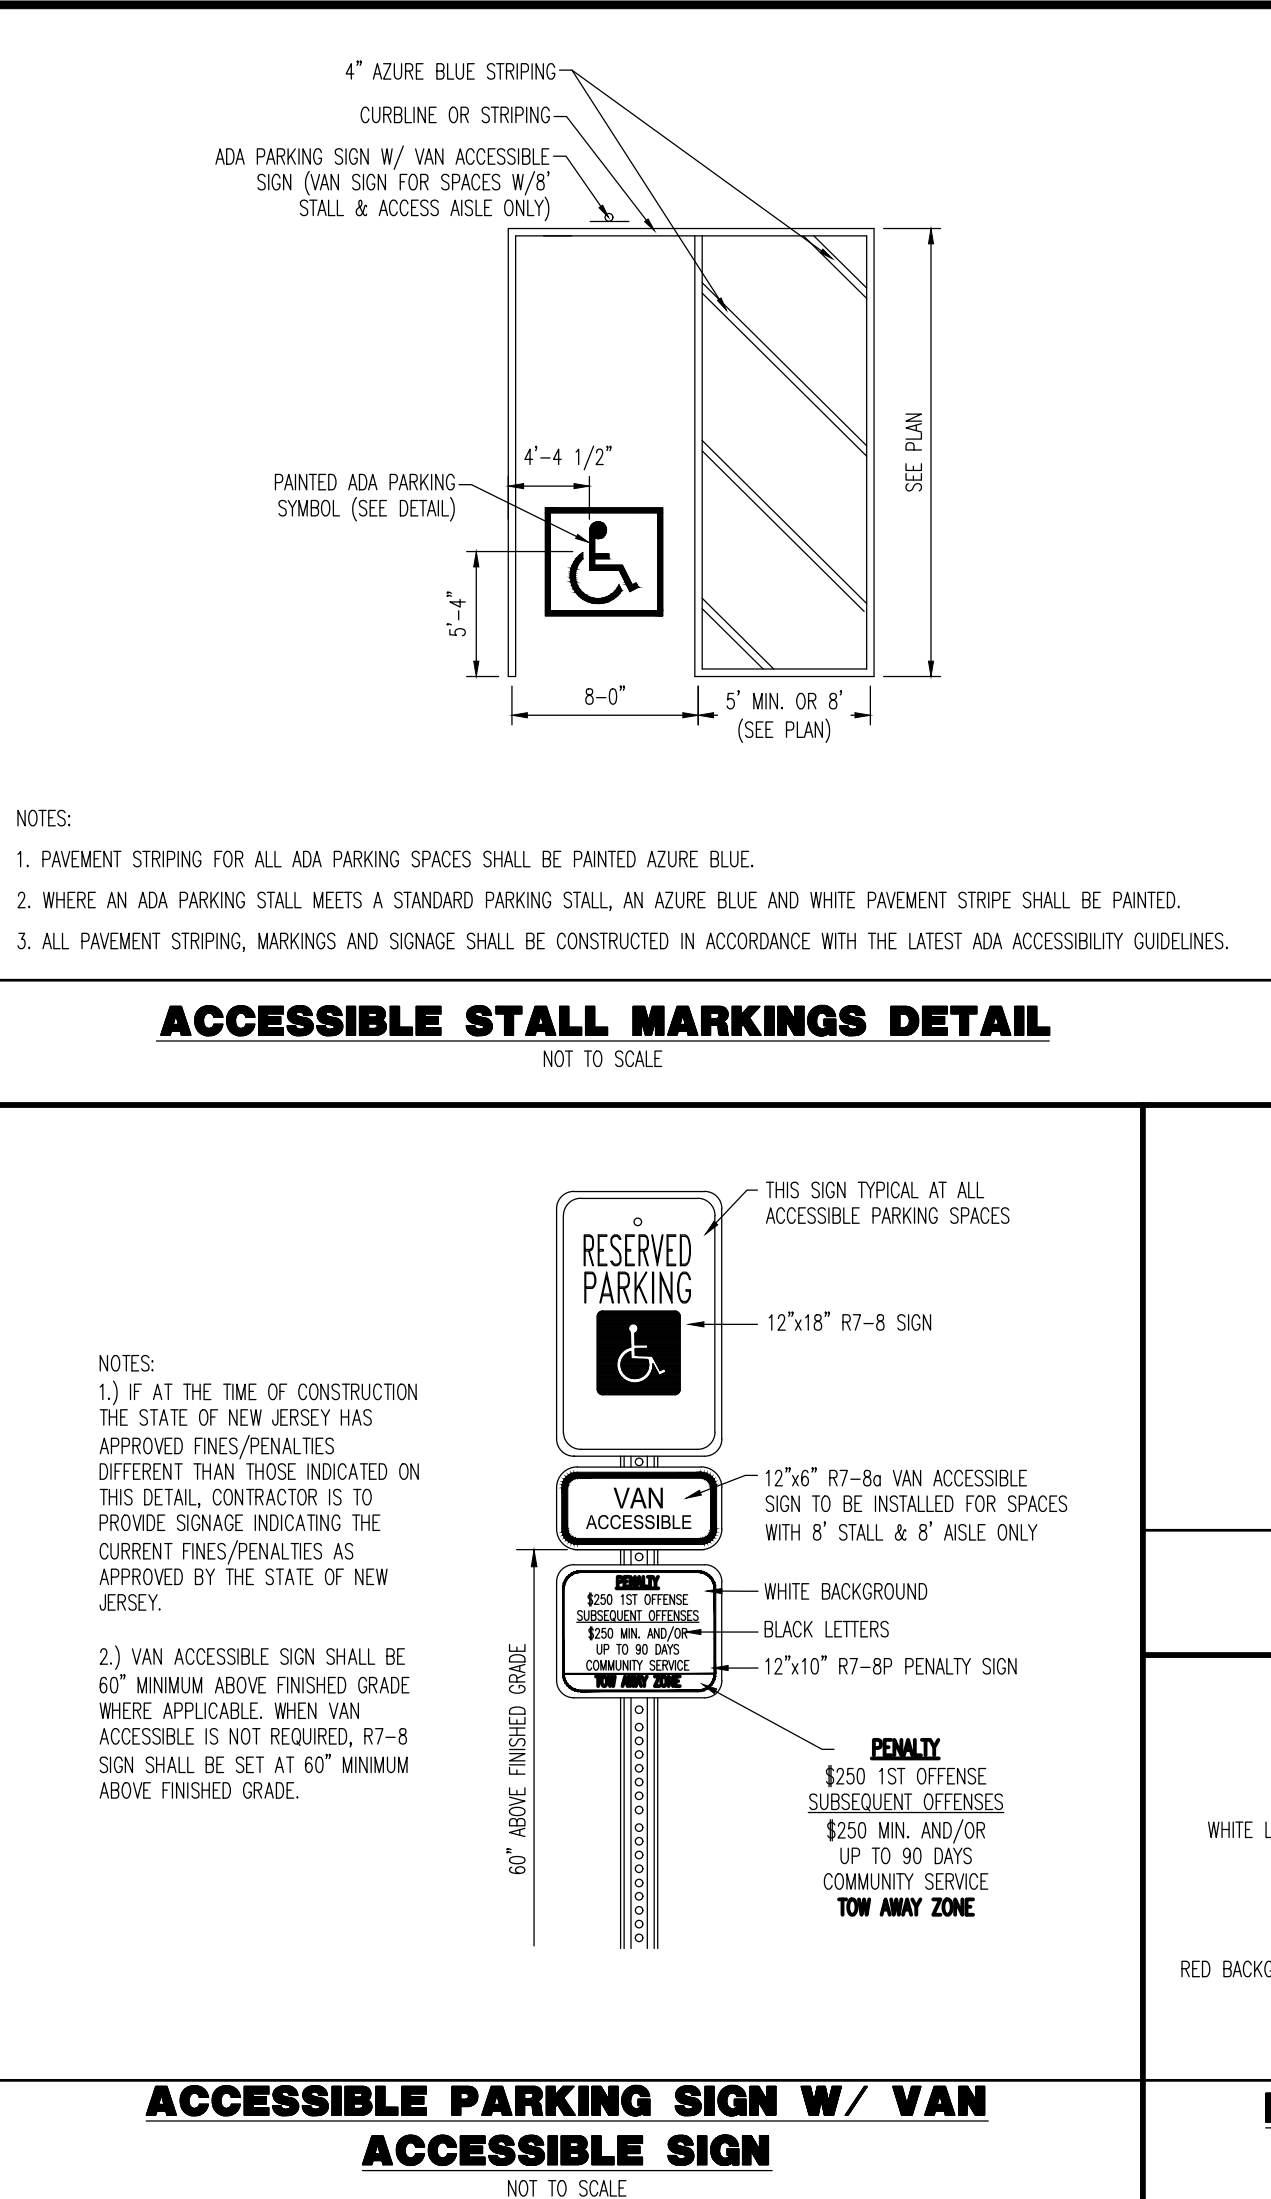
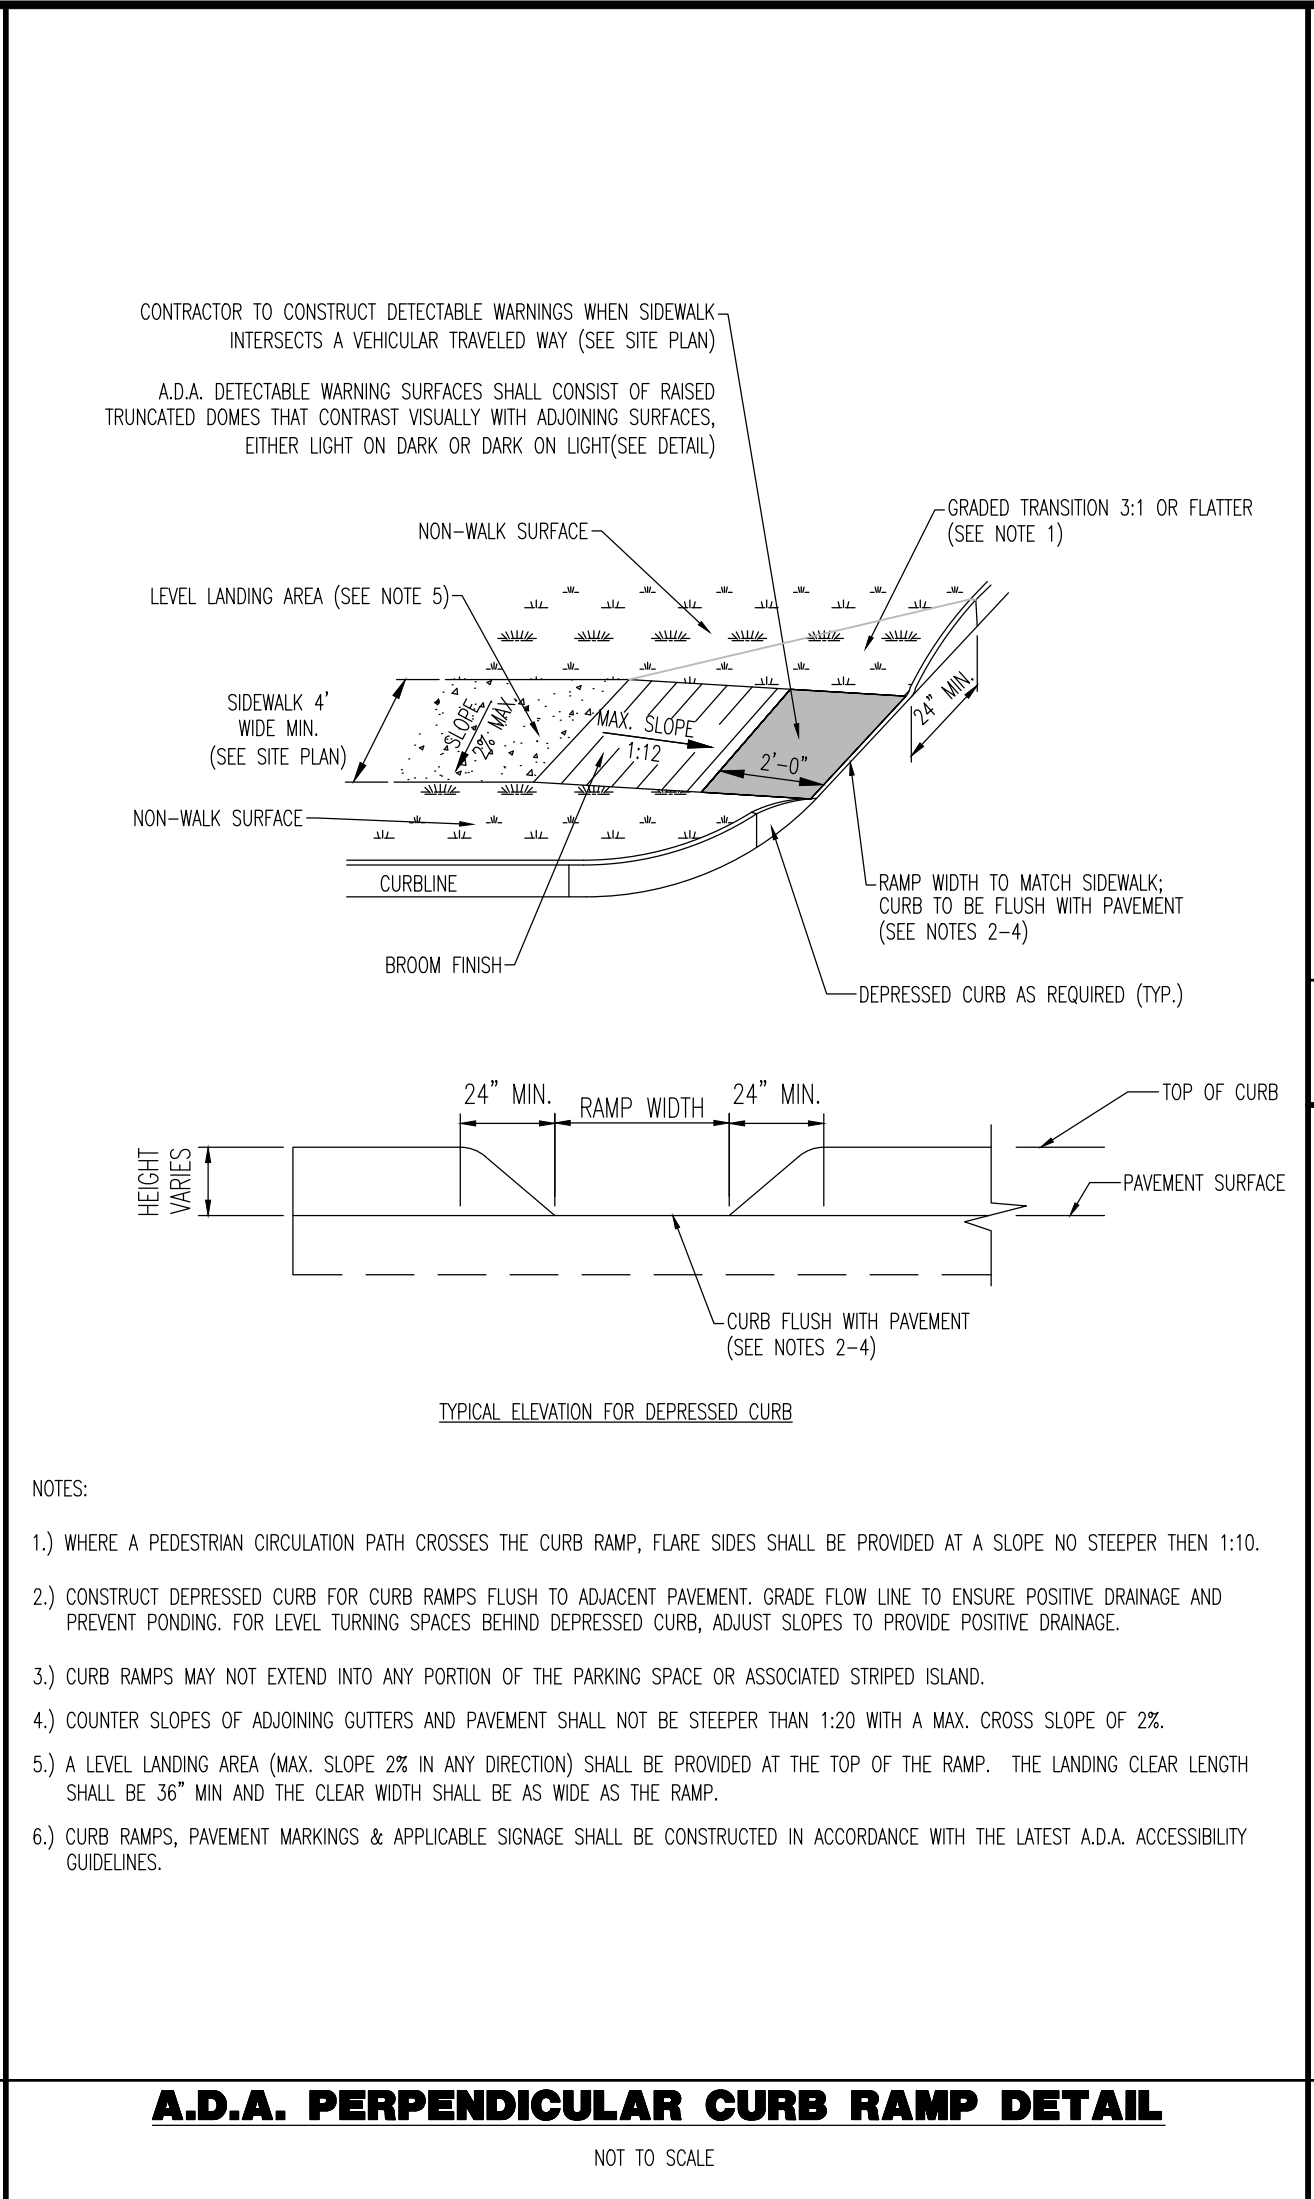
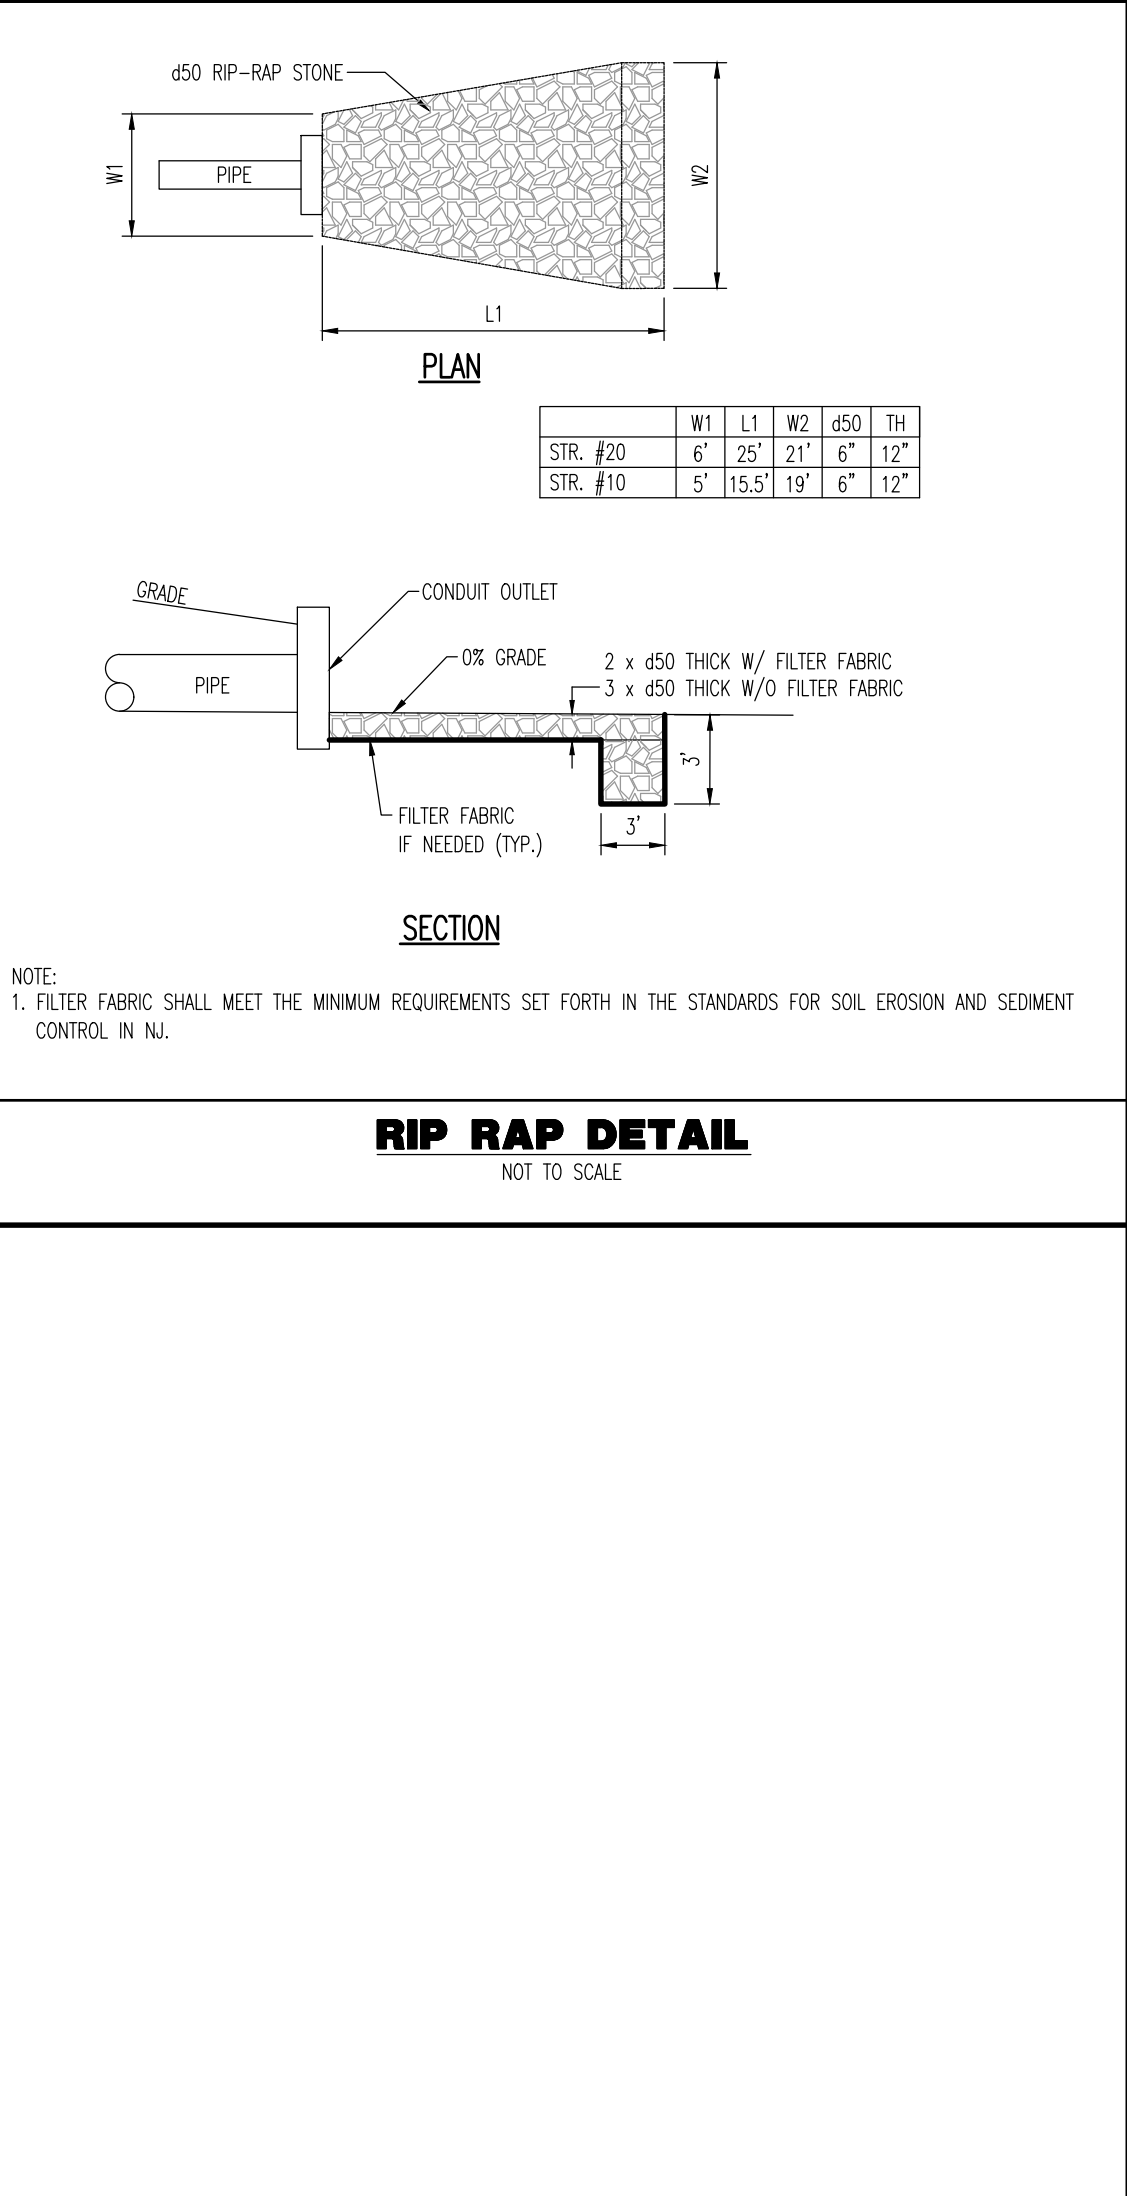
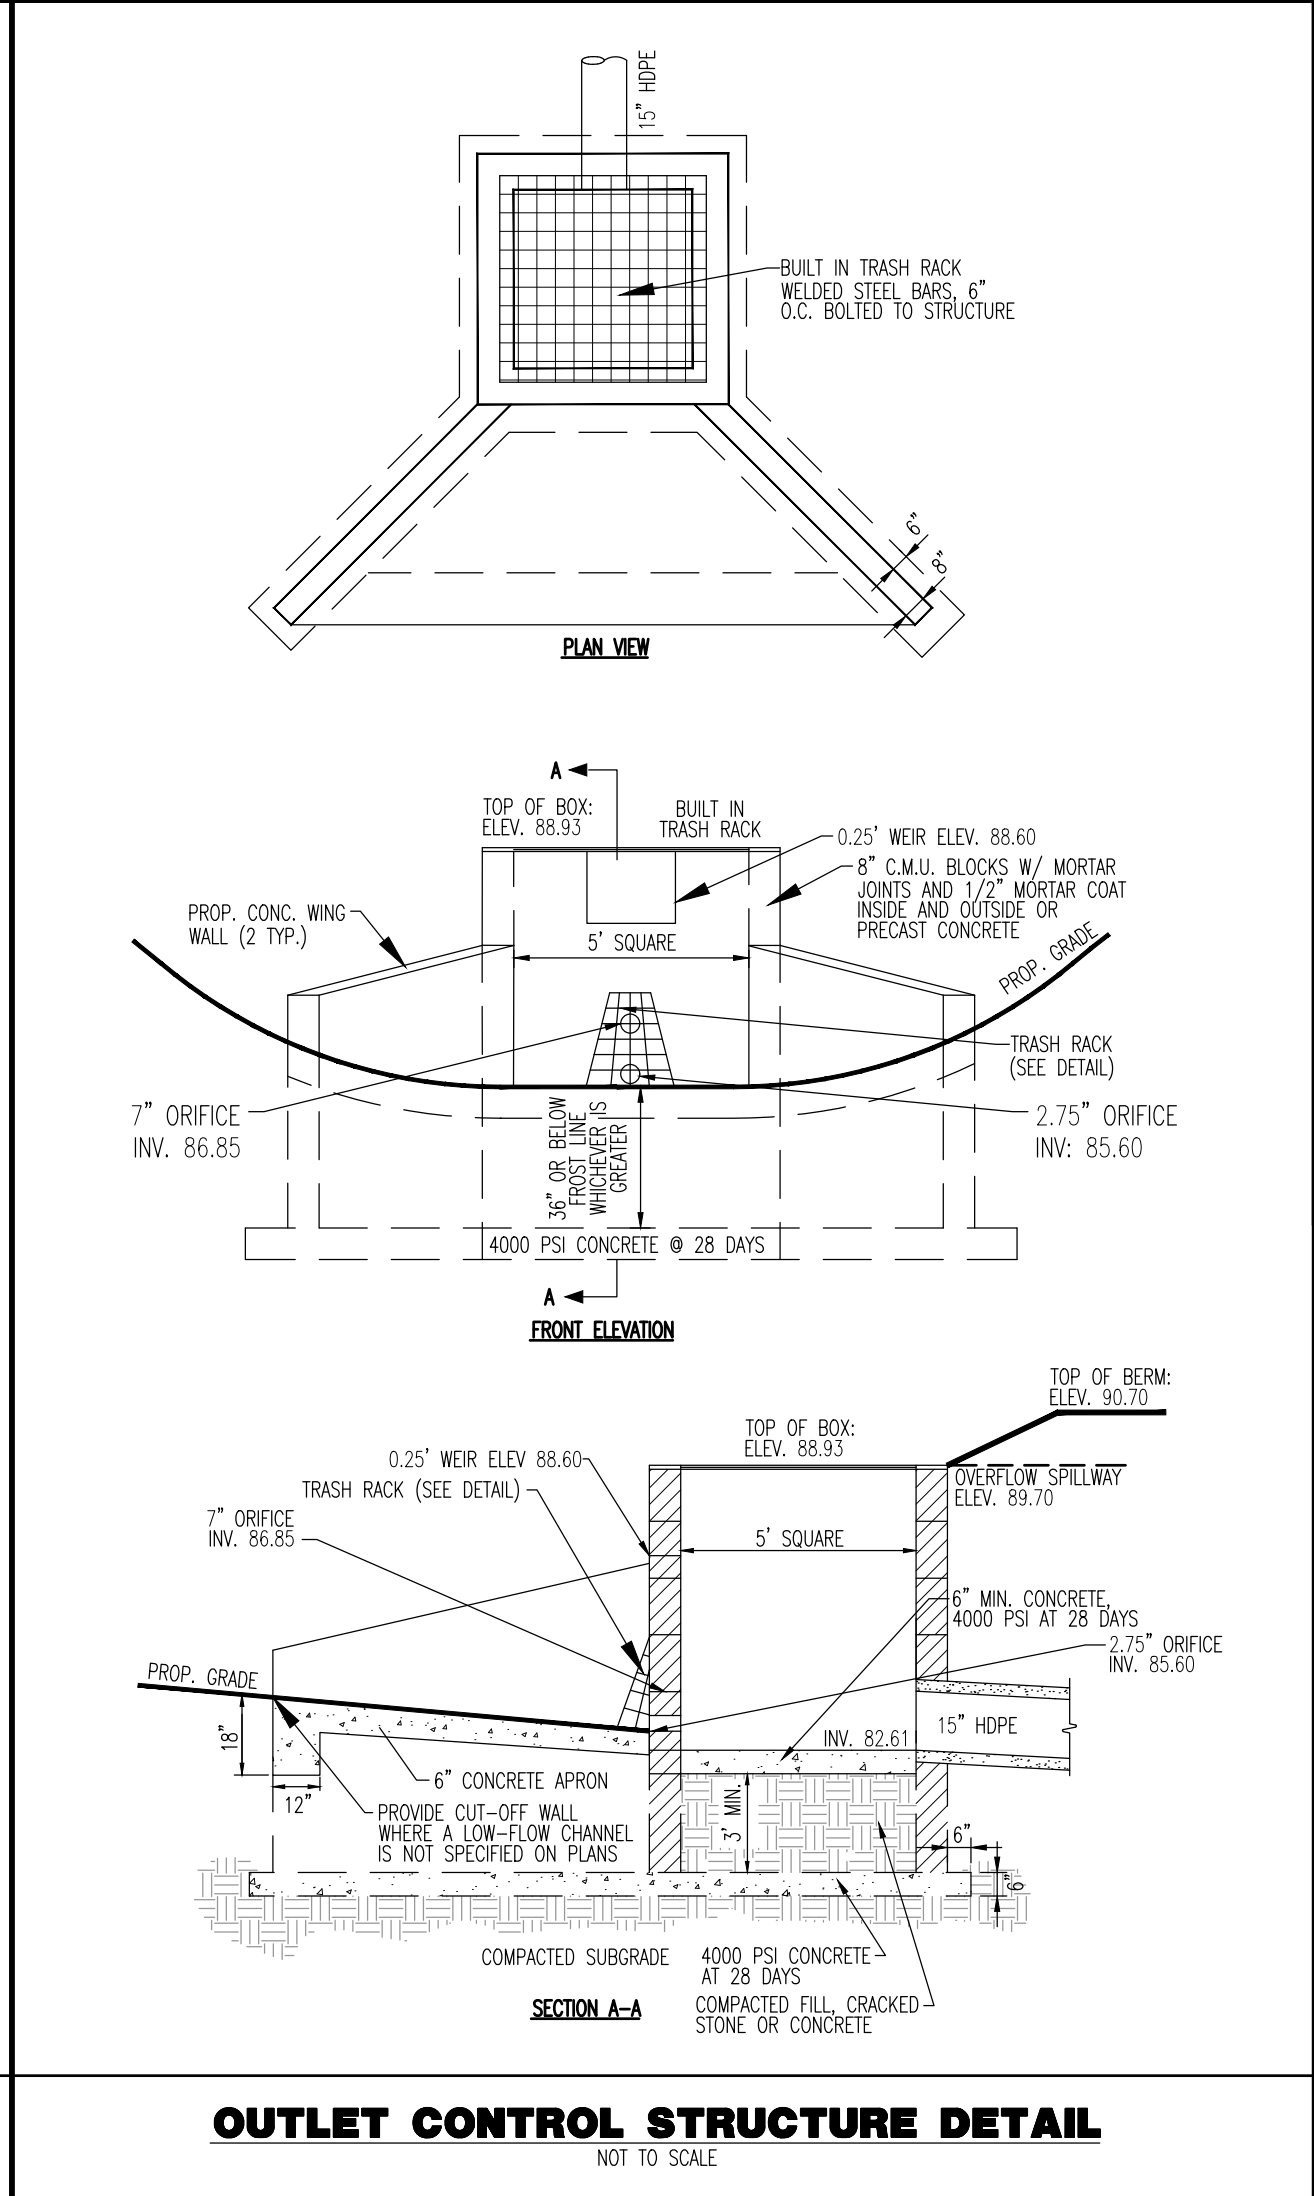
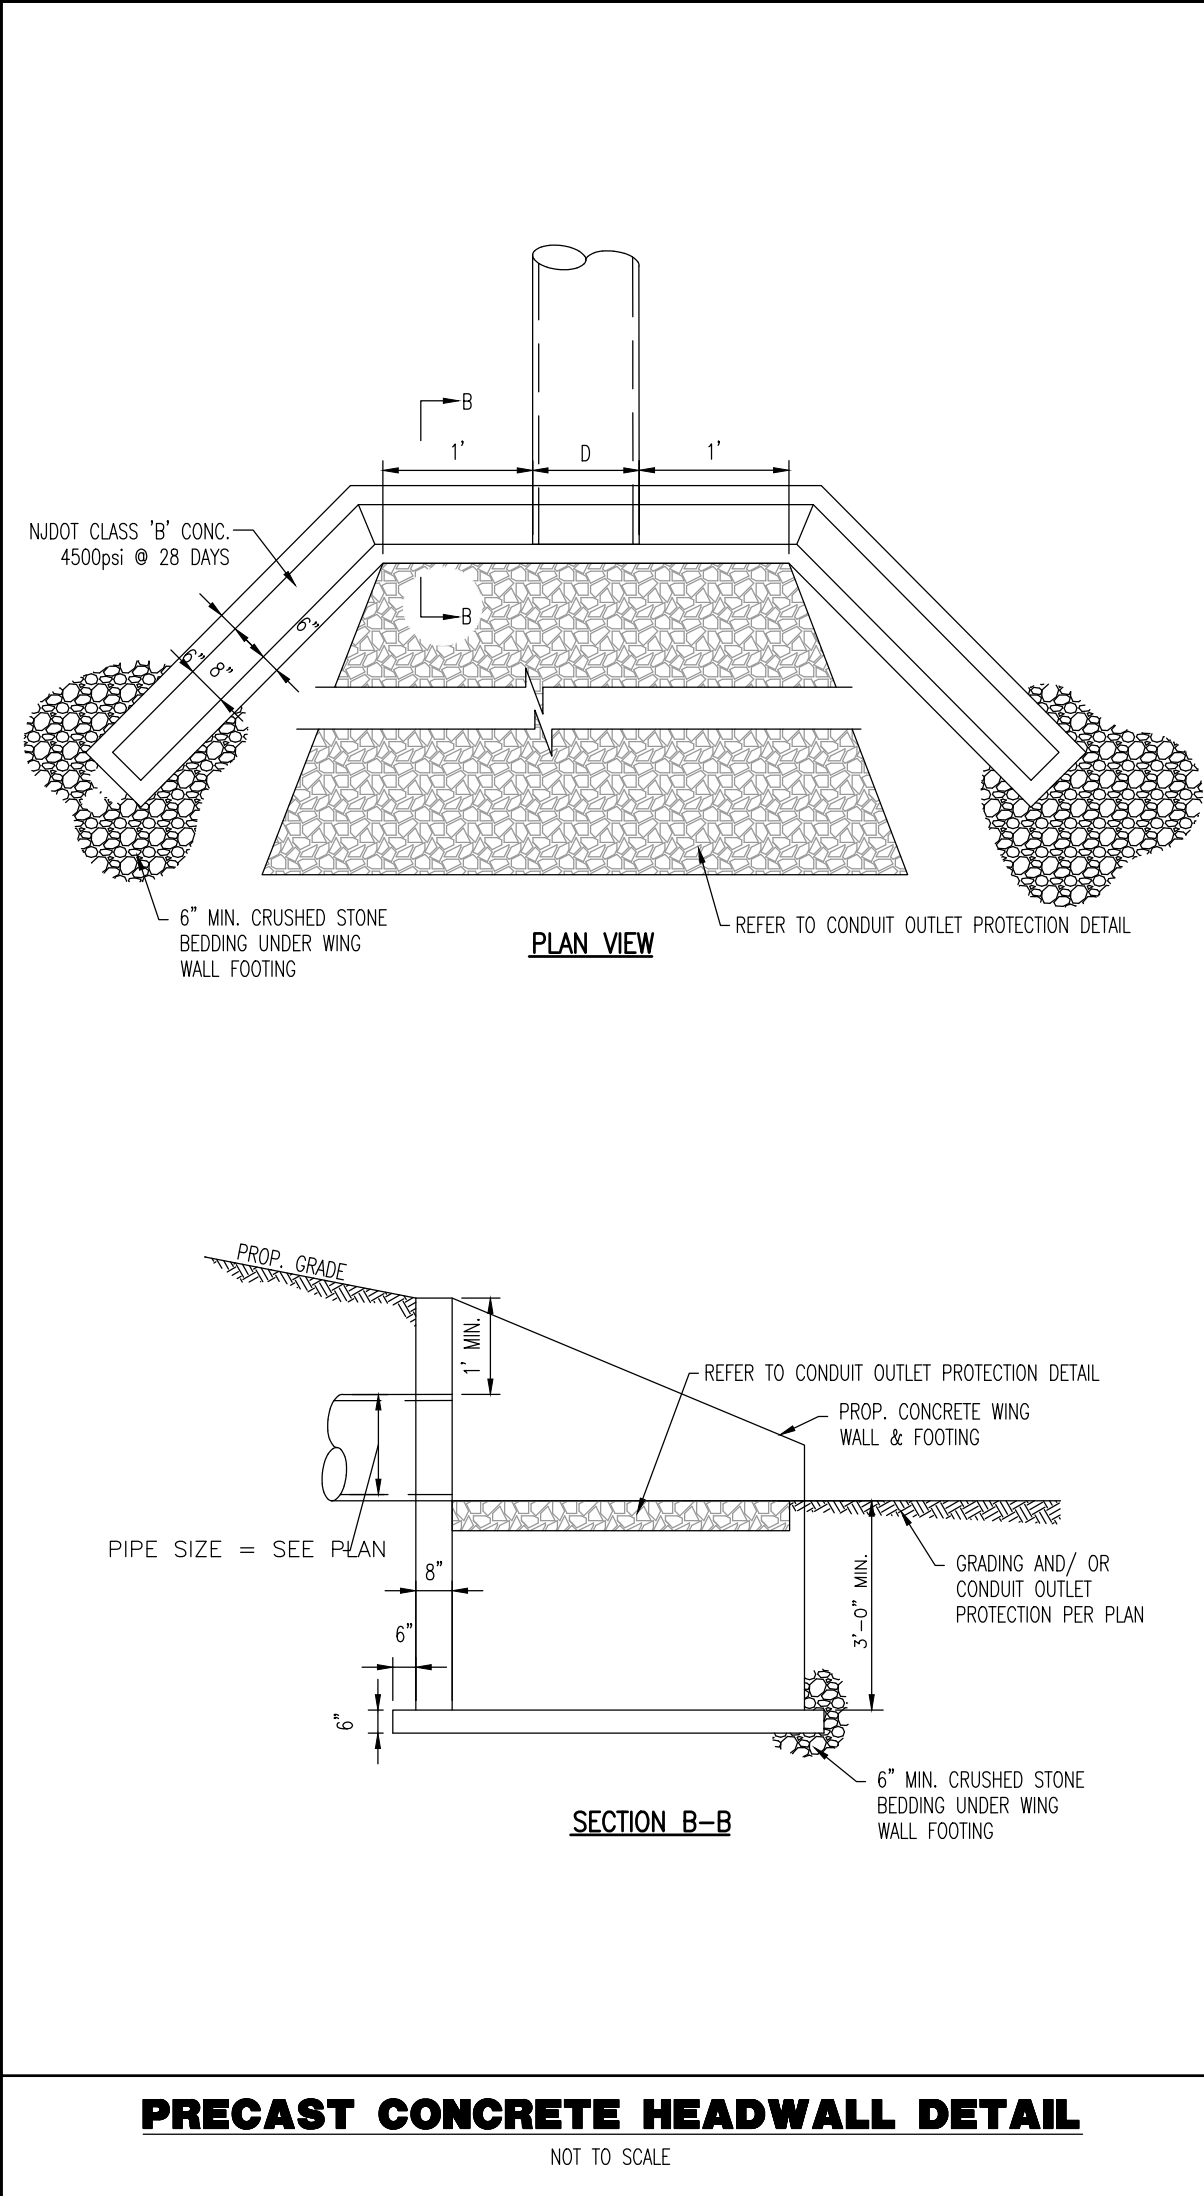
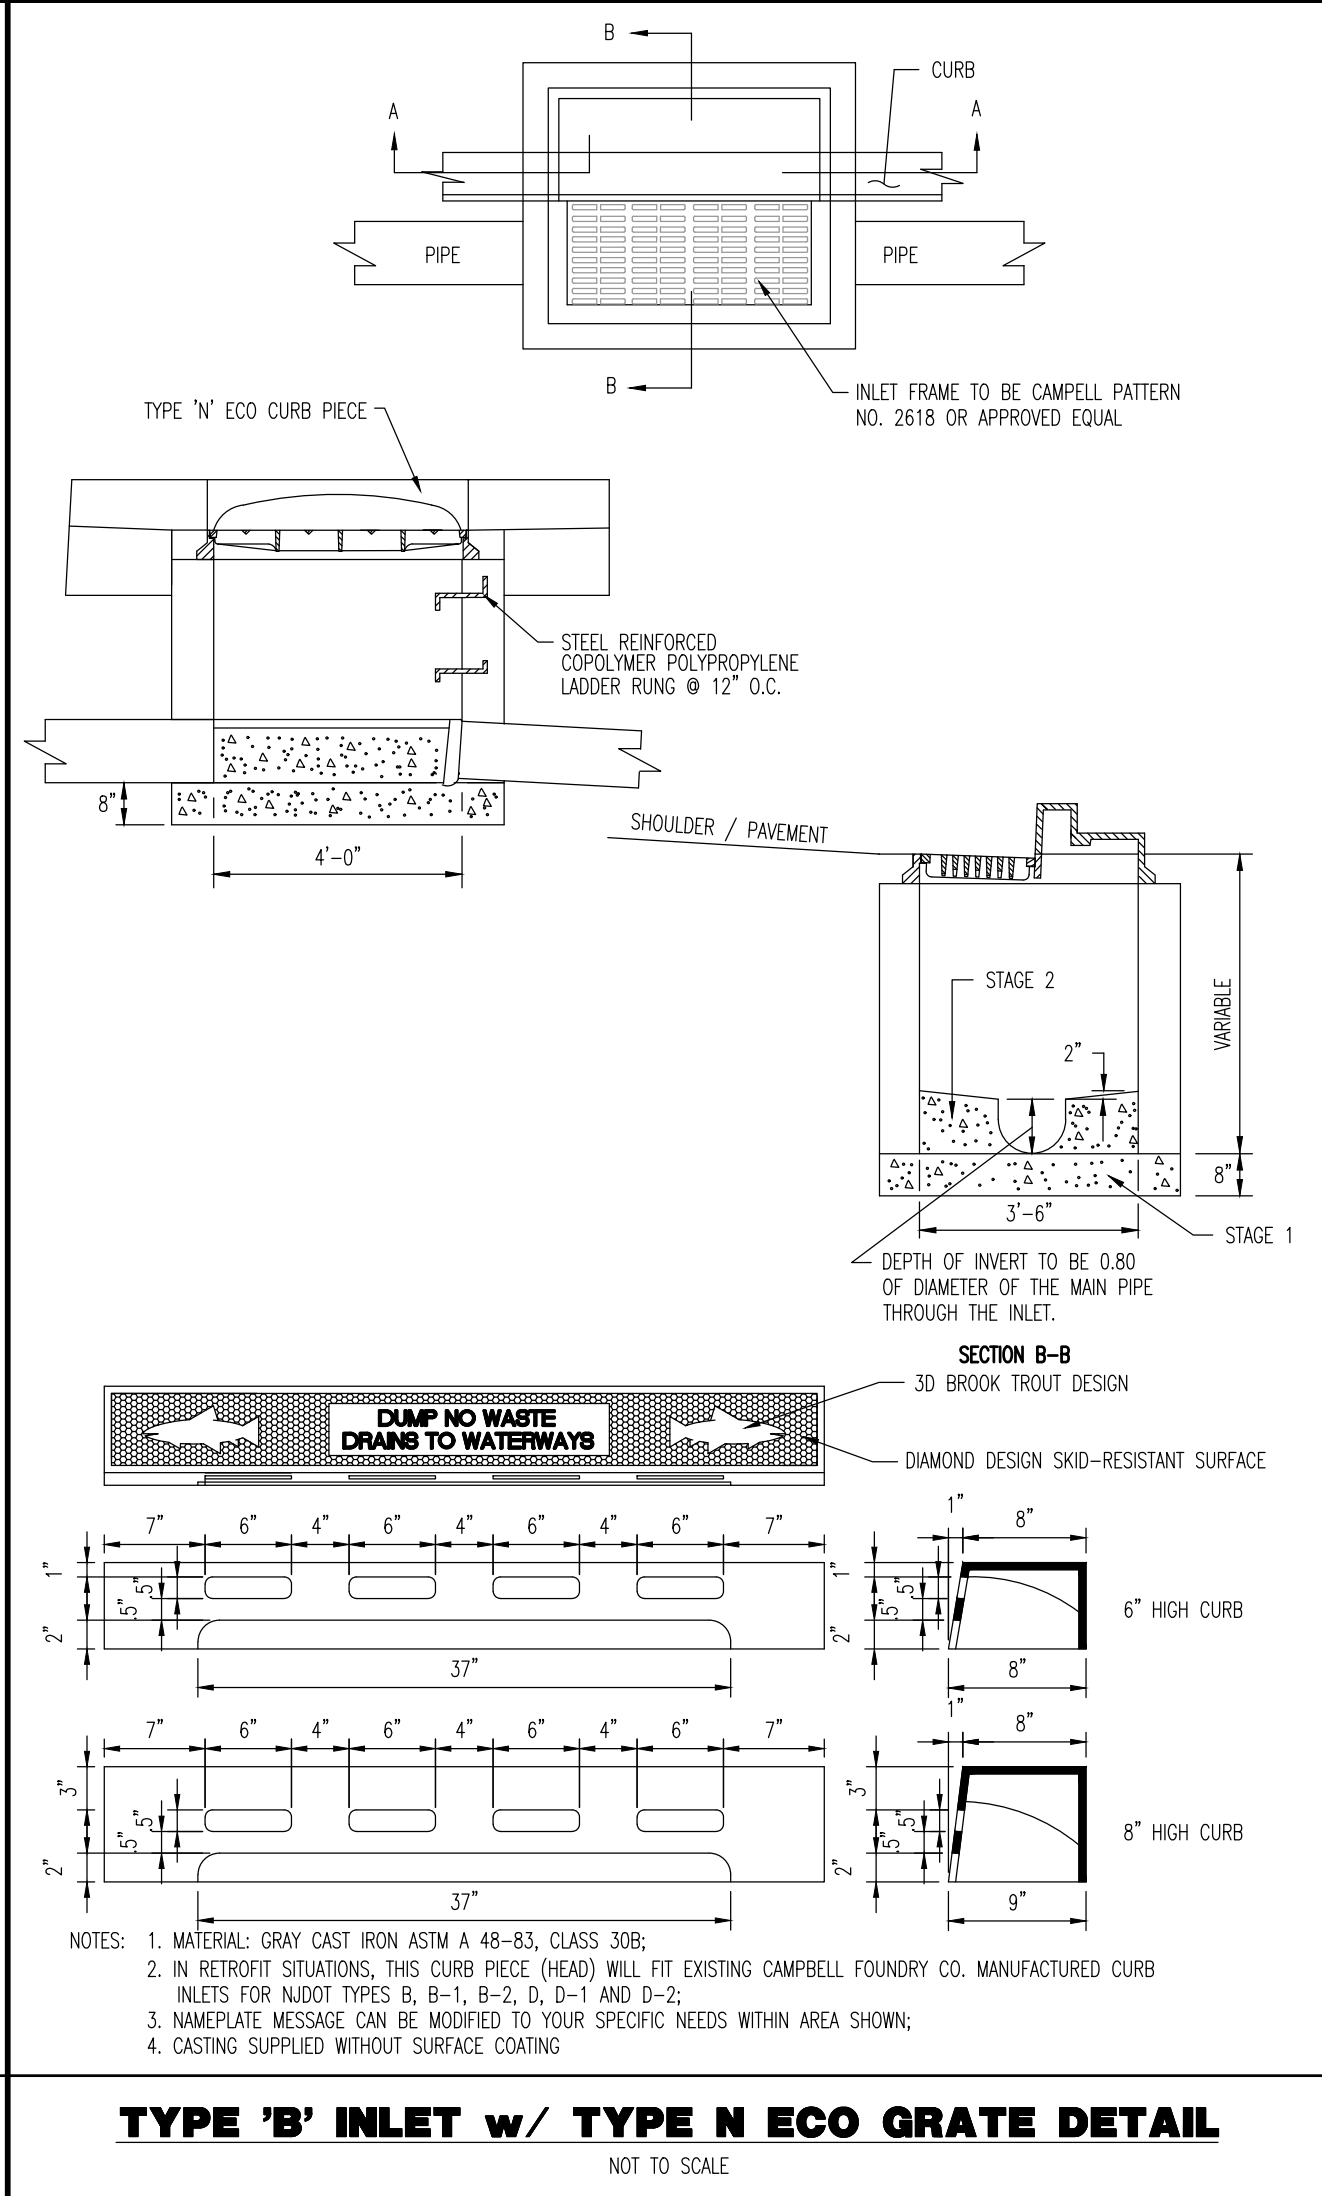
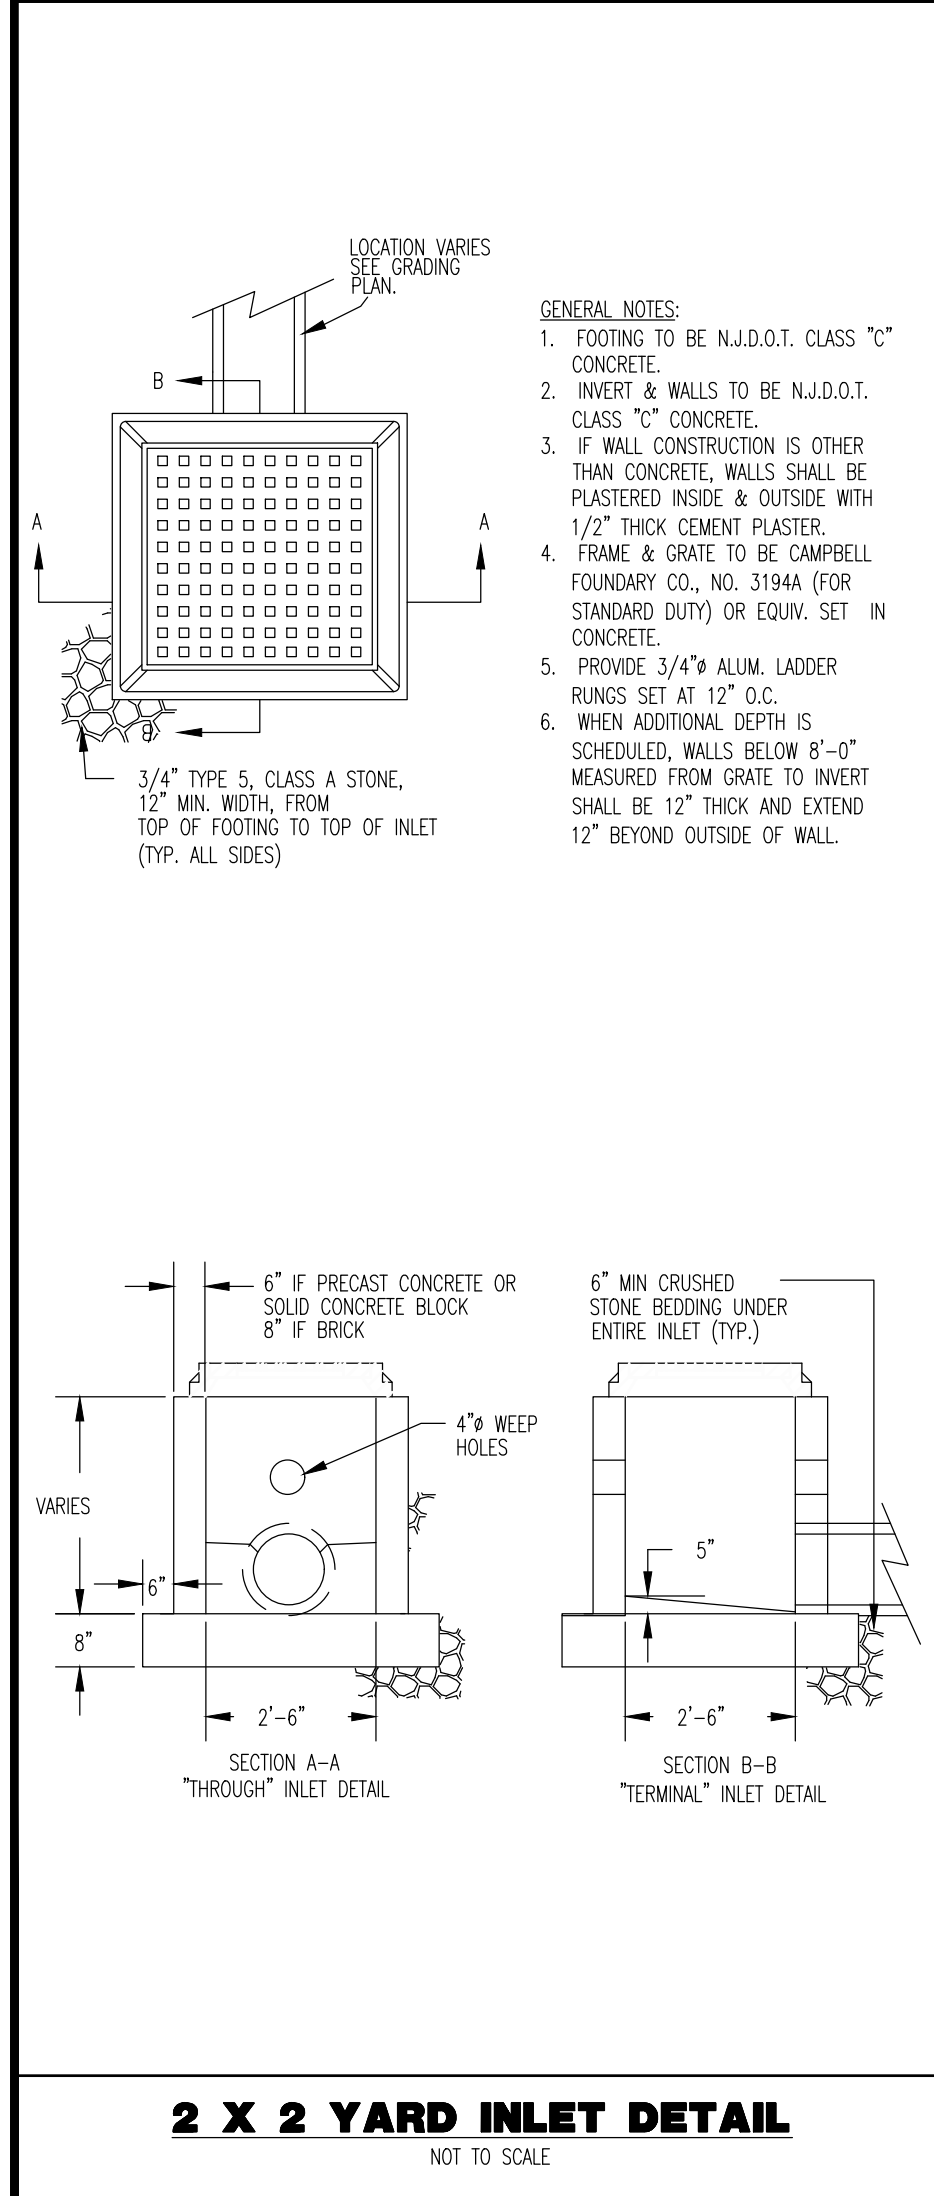


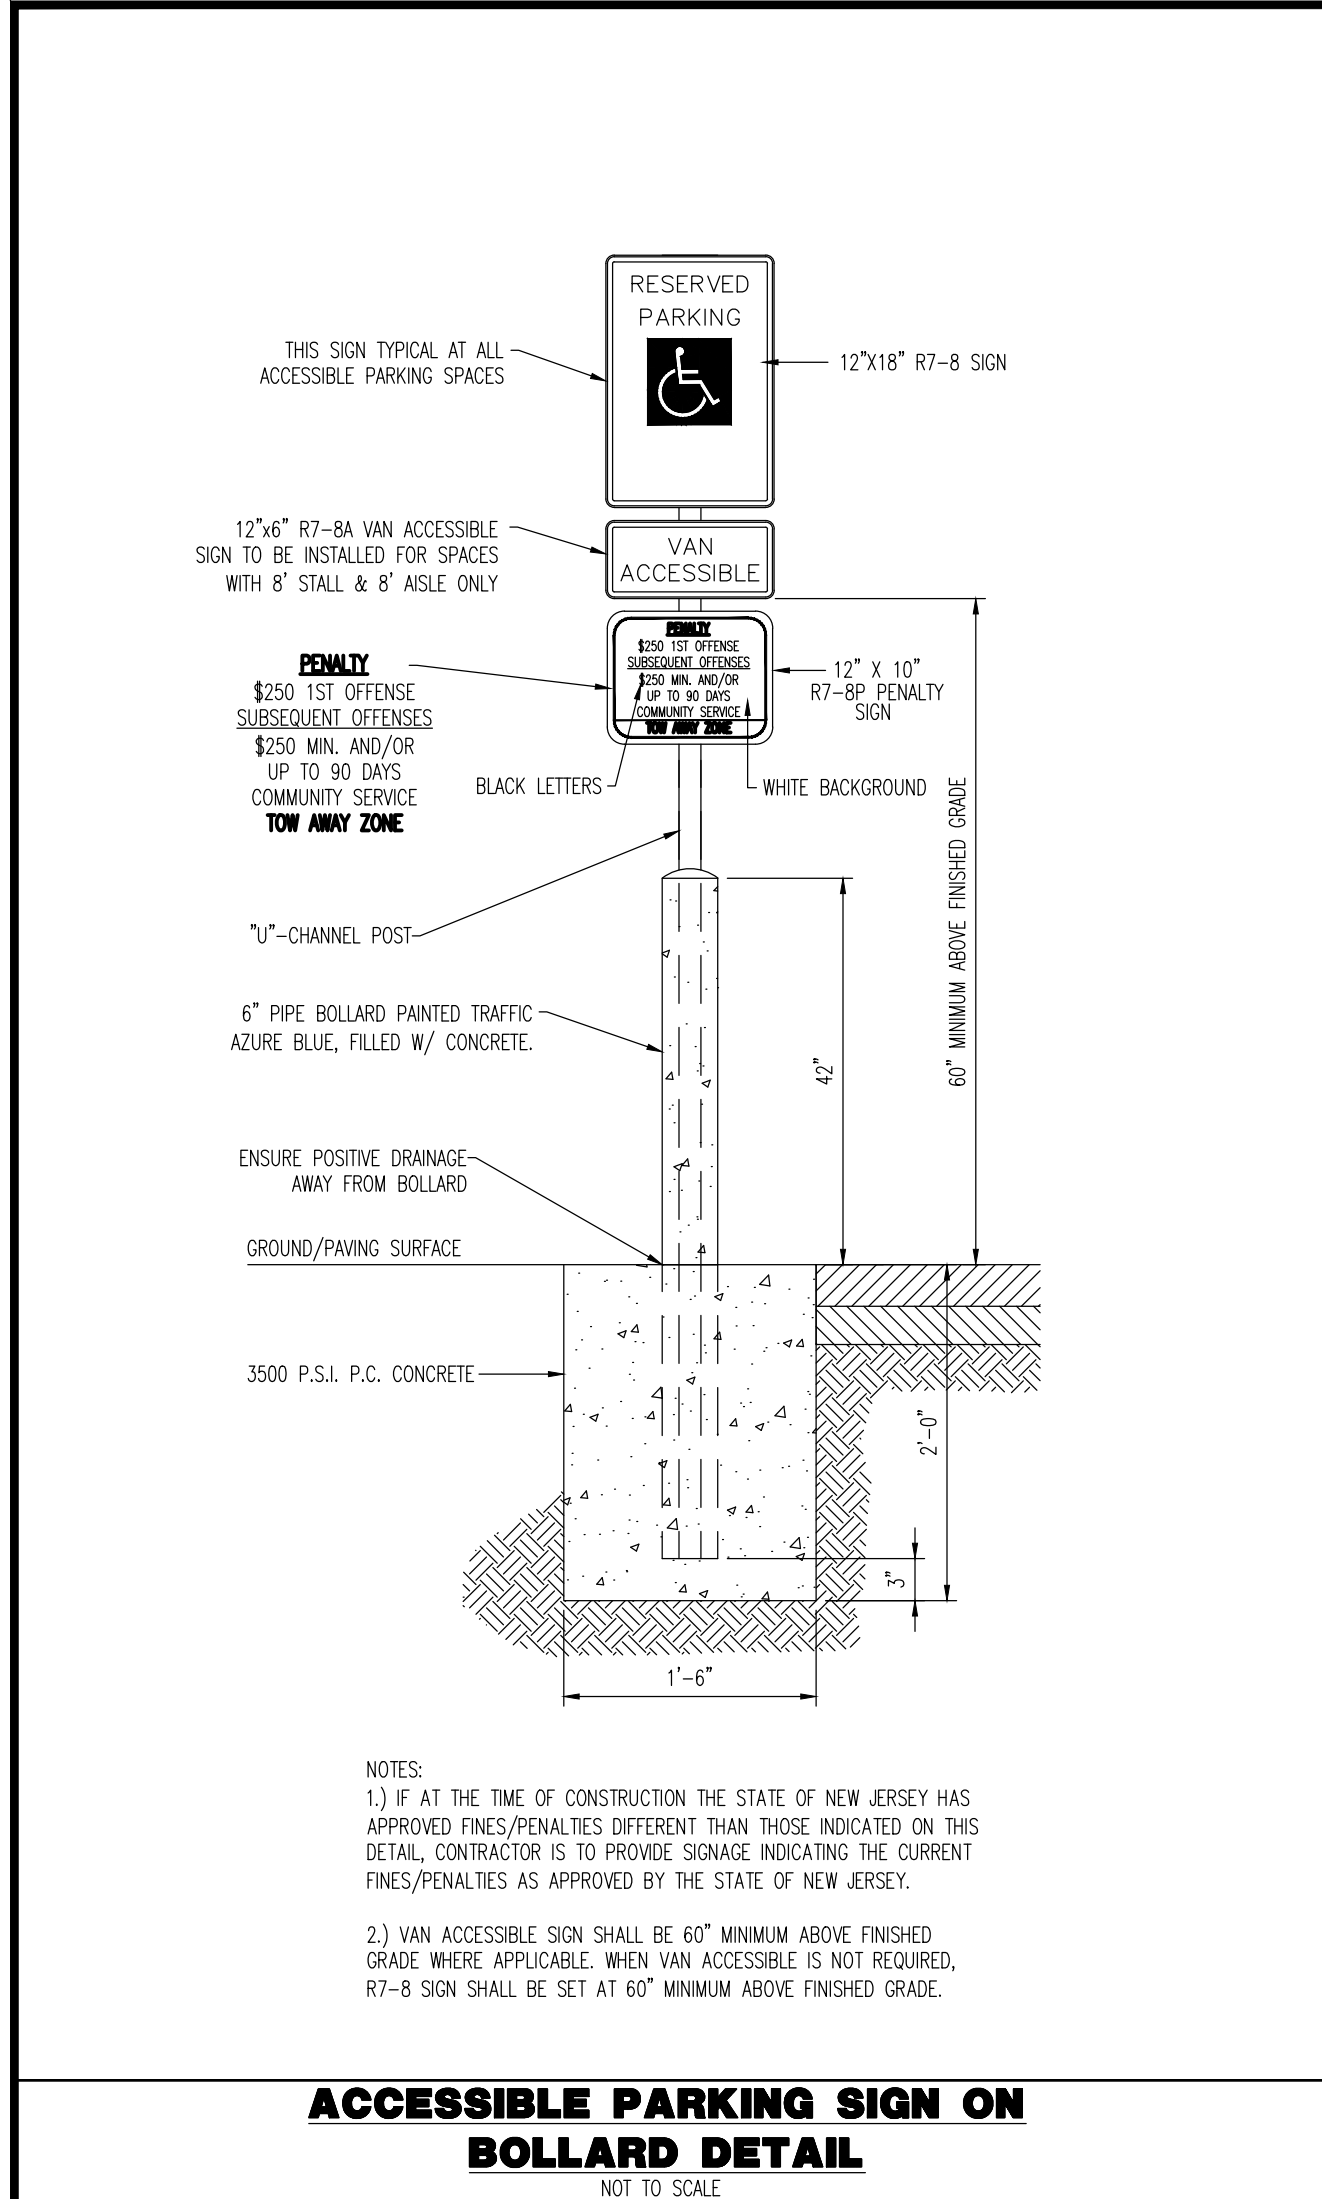

DATE	REV.
05/26/22	1
03/16/22	2
02/07/22	3
12/20/21	4
09/10/21	5
07/29/21	6
COMMENTS	REV.
REVISD PER BOROUGH & SCD COMMENTS	6
NEW REV PER BOROUGH COMMENTS	5
REVISD PER SCD COMMENTS	4
REVISD PER SCD & COUNTY COMMENTS	3
REVISD PER SCD & COUNTY COMMENTS	2
REVISD PER SCD & COUNTY COMMENTS	1
COMMENTS	DATE
THIS PLAN SET IS FOR PERMITTING PURPOSES ONLY AND MAY NOT BE USED FOR CONSTRUCTION	
DRAWN BY: JD	DESIGNED BY: JD
CHECKED BY: DTS	CHECKED BY: -
PROJECT: CSH OLD TAPPAN, LLC	
PROPOSED ASSISTED LIVING FACILITY	
BLOCK 1606, LOT 3	
244- OLD TAPPAN ROAD	
BOROUGH OF OLD TAPPAN, BERGEN COUNTY, NEW JERSEY	

PROTECT YOURSELF

ALL STATES REQUIRE NOTIFICATION OF EXCAVATORS, DESIGNERS, OR ANY PERSON PREPARING TO USE THE EARTH'S SURFACE ANYWHERE IN ANY STATE

FOR STATE SPECIFIC DIRECT PHONE NUMBERS VISIT: WWW.CALL811.COM

DYNAMIC ENGINEERING

LAND DEVELOPMENT CONSULTING • PERMITTING
GEOTECHNICAL • ENVIRONMENTAL
TRAFFIC • SURVEY • PLANNING & ZONING

245 Main Street, Suite 110
Chester, NJ 07930
T: 908.879.9229 | F: 908.879.0222

Offices conveniently located at:

Littleton, New Jersey • 1.908.819.9229
Newark, New Jersey • 1.973.757.7227
Denville, New Jersey • 1.212.919.0780
Newark, Pennsylvania • 1.212.485.0279
Philadelphia, Pennsylvania • 1.215.333.4088
Arlon, Texas • 1.972.534.2100
Houston, Texas • 1.281.789.4402
Austin, Texas • 1.512.644.0464
Del Rio, Texas • 1.561.921.8570

www.dynamiccec.com

DANIEL T. SEHNAL

PROFESSIONAL ENGINEER
NEW JERSEY LICENSE No. 53572

JOSEPH G. JAWORSKI

PROFESSIONAL ENGINEER
NEW JERSEY LICENSE No. 36618

TITLE: **CONSTRUCTION DETAILS**

SCALE: (H) AS SHOWN DATE: 05/18/2021

PROJECT No: 1423-99-006

SHEET No: 14 OF 6