

[illegible]

THIS PLAN SET IS FOR PERMITTING PURPOSES
ONLY AND MAY NOT BE USED FOR CONSTRUCTION

DRAWN BY:	DESIGNED BY:	CHECKED BY:
JD	JD	DTS
		-

PROJECT: **CSH OLD TAPPAN, LLC**
PROPOSED ASSISTED LIVING FACILITY
BLOCK 1606, LOT 3
244 OLD TAPPAN ROAD
BOROUGH OF OLD TAPPAN, BERGEN COUNTY, NEW JERSEY



**DYNAMIC
ENGINEERING**

LAND DEVELOPMENT CONSULTING • PERMITTING
GEOTECHNICAL • ENVIRONMENTAL
TRAFFIC • SURVEY • PLANNING & ZONING

245 Main Street, Suite 110
Chester, NJ 07930
T: 908.879.9229 | F: 908.879.0222
Our offices conveniently located at:

- Lancaster, Pennsylvania • 717.274.0198
- Chester, New Jersey • 908.879.9229
- North Jersey • 908.275.2500
- Fort Mill, South Carolina • 717.924.9178
- North Carolina • 717.246.0570
- Philadelphia, Pennsylvania • 717.223.4600
- Allen, Texas • 917.933.3314
- Houston, Texas • 281.399.4400
- Allen, Texas • 917.933.4404
- Dallas-Fort Worth, Texas • 561.951.8070

www.dynamiccec.com

DANIEL T. SEHNAL

PROFESSIONAL ENGINEER
NEW JERSEY LICENSE No. 53572



JOSEPH G. JAWORSKI

PROFESSIONAL ENGINEER
NEW JERSEY LICENSE No. 36618


TITLE: **VEHICLE
TURNING PLAN**

SCALE: (H) 1"=50' (V)	DATE: 05/18/2021
PROJECT No: 1423-99-006	

SHEET No:	18	Rev. #:	
	OF 20		6

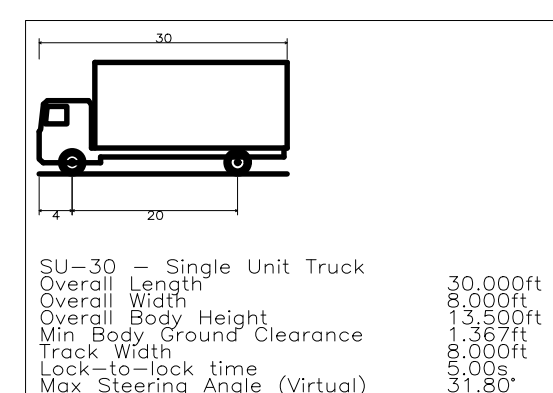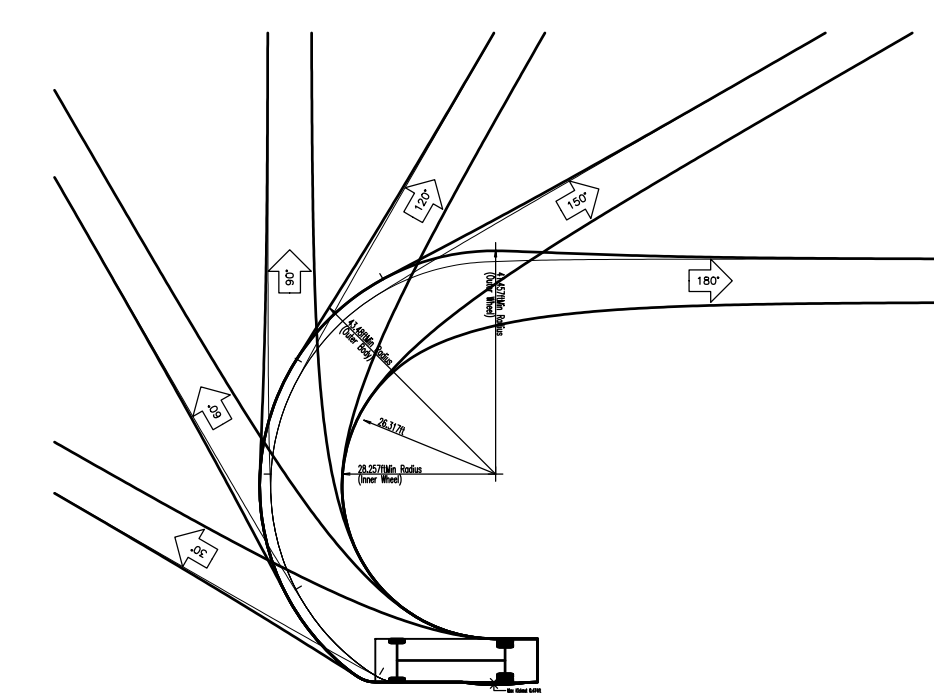



VEHICLE LEGEND:



The diagram shows a rectangular frame representing a vehicle's footprint. Inside the frame, there are two horizontal lines. The top line is dashed and is labeled "CHASSIS ENVELOPE". The bottom line is solid and is labeled "VEHICLE BODY ENVELOPE".

CHASSIS ENVELOPE

VEHICLE BODY ENVELOPE

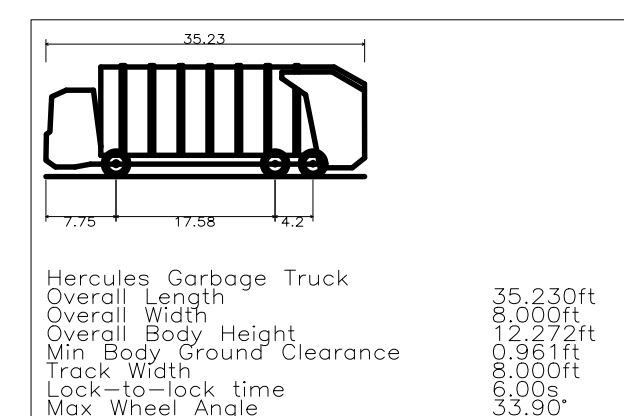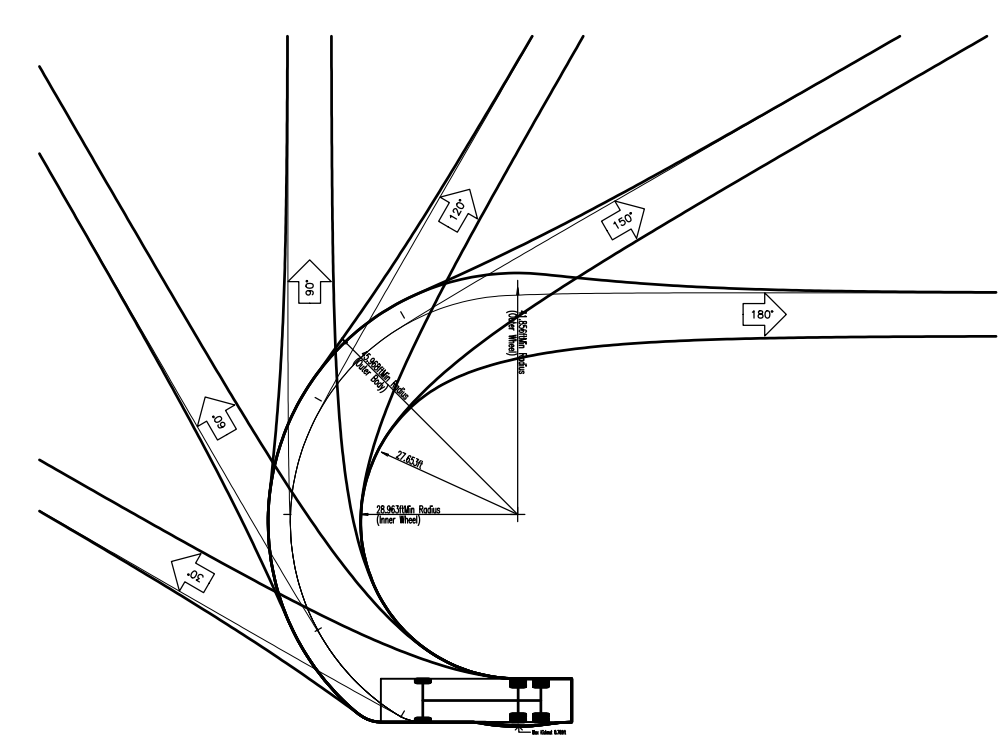

HERCULES GARBAGE TRUCK TURNING PLAN

